

1/8" THICK ANG. STOP W/ 1/4" BUTT HEAD SECURITY SCREWS 2" FROM CORNERS & 0" O.C. MAX. TYPICAL

DOOR AS SCHEDULED

DOOR REINFORCING

TYPICAL STOP FOR GLAZING 1/2" AND THINNER

1 DOOR GLAZING STOP 1/2" = 1'-0"

LOCK AS SCHED.

RUBBER BUMPER

FLUSH PULL

12 GA. H.M. FOOD PASS DOOR

CONT. S.S. HINGE

15" CLEAR

2'-6"
10' F.F.

2 FOOD PASS-ELEVATION 1/2" = 1'-0"

LOCK AS SCHED.

1/4" PL. REINF.

RUBBER BUMPER

FLUSH PULL

3/16" BENT PL. REINF.

CONT. S.S. HINGE. PLUG WELD TO BOTH DOORS - WELD HINGE ENDS SHUT TO PREVENT PIN REMOVAL (MIN. LEAF THK. 1/8")

DOOR AS SCHED.

3 FOOD PASS-SECTION 3" = 1'-0"

ONE PIECE 10 GA. SHUTTER COVER - SECURITY SCREWS @ CORNERS & 8" O.C. MAX.

GLAZING AS SCHED.

10 GA. METAL SHUTTER (SHOWN IN OPEN POSITION)

4 SLIDING SHUTTER-ELEVATION 1/2" = 1'-0"

PVC BLOCK

10 GA. METAL SHUTTER

GLAZING AS SCHED.

3/4"x 3/4"x 1/8" ANG. STOP W/ SEC. SCREWS

ONE PIECE 10 GA. SHUTTER COVER - SEC. SCREW TO H.M. DOOR

5 SLIDING SHUTTER-VERT. SECTION 1/2" = 1'-0"

PVC BLOCK

10 GA. METAL SHUTTER

3/4"x 3/4"x 1/8" ANG. STOP W/ SEC. SCREWS SEE DETAIL "D"



GLAZING AS SCHED.

ONE PIECE 10 GA. SHUTTER COVER - SEC. SCREW TO H.M. DOOR

6 SLIDING SHUTTER-HORIZ. SECTION 1/2" = 1'-0"

LEGEND


- WALL SOUND INSULATION
- INCANDESCENT LT FIXTURE
- FLUORESCENT LT FIXTURE
- FLUORESCENT LT FIXTURE
- EXIT LT
- RETURN AIR
- SUPPLY
- FAN GRILLE

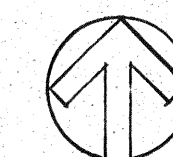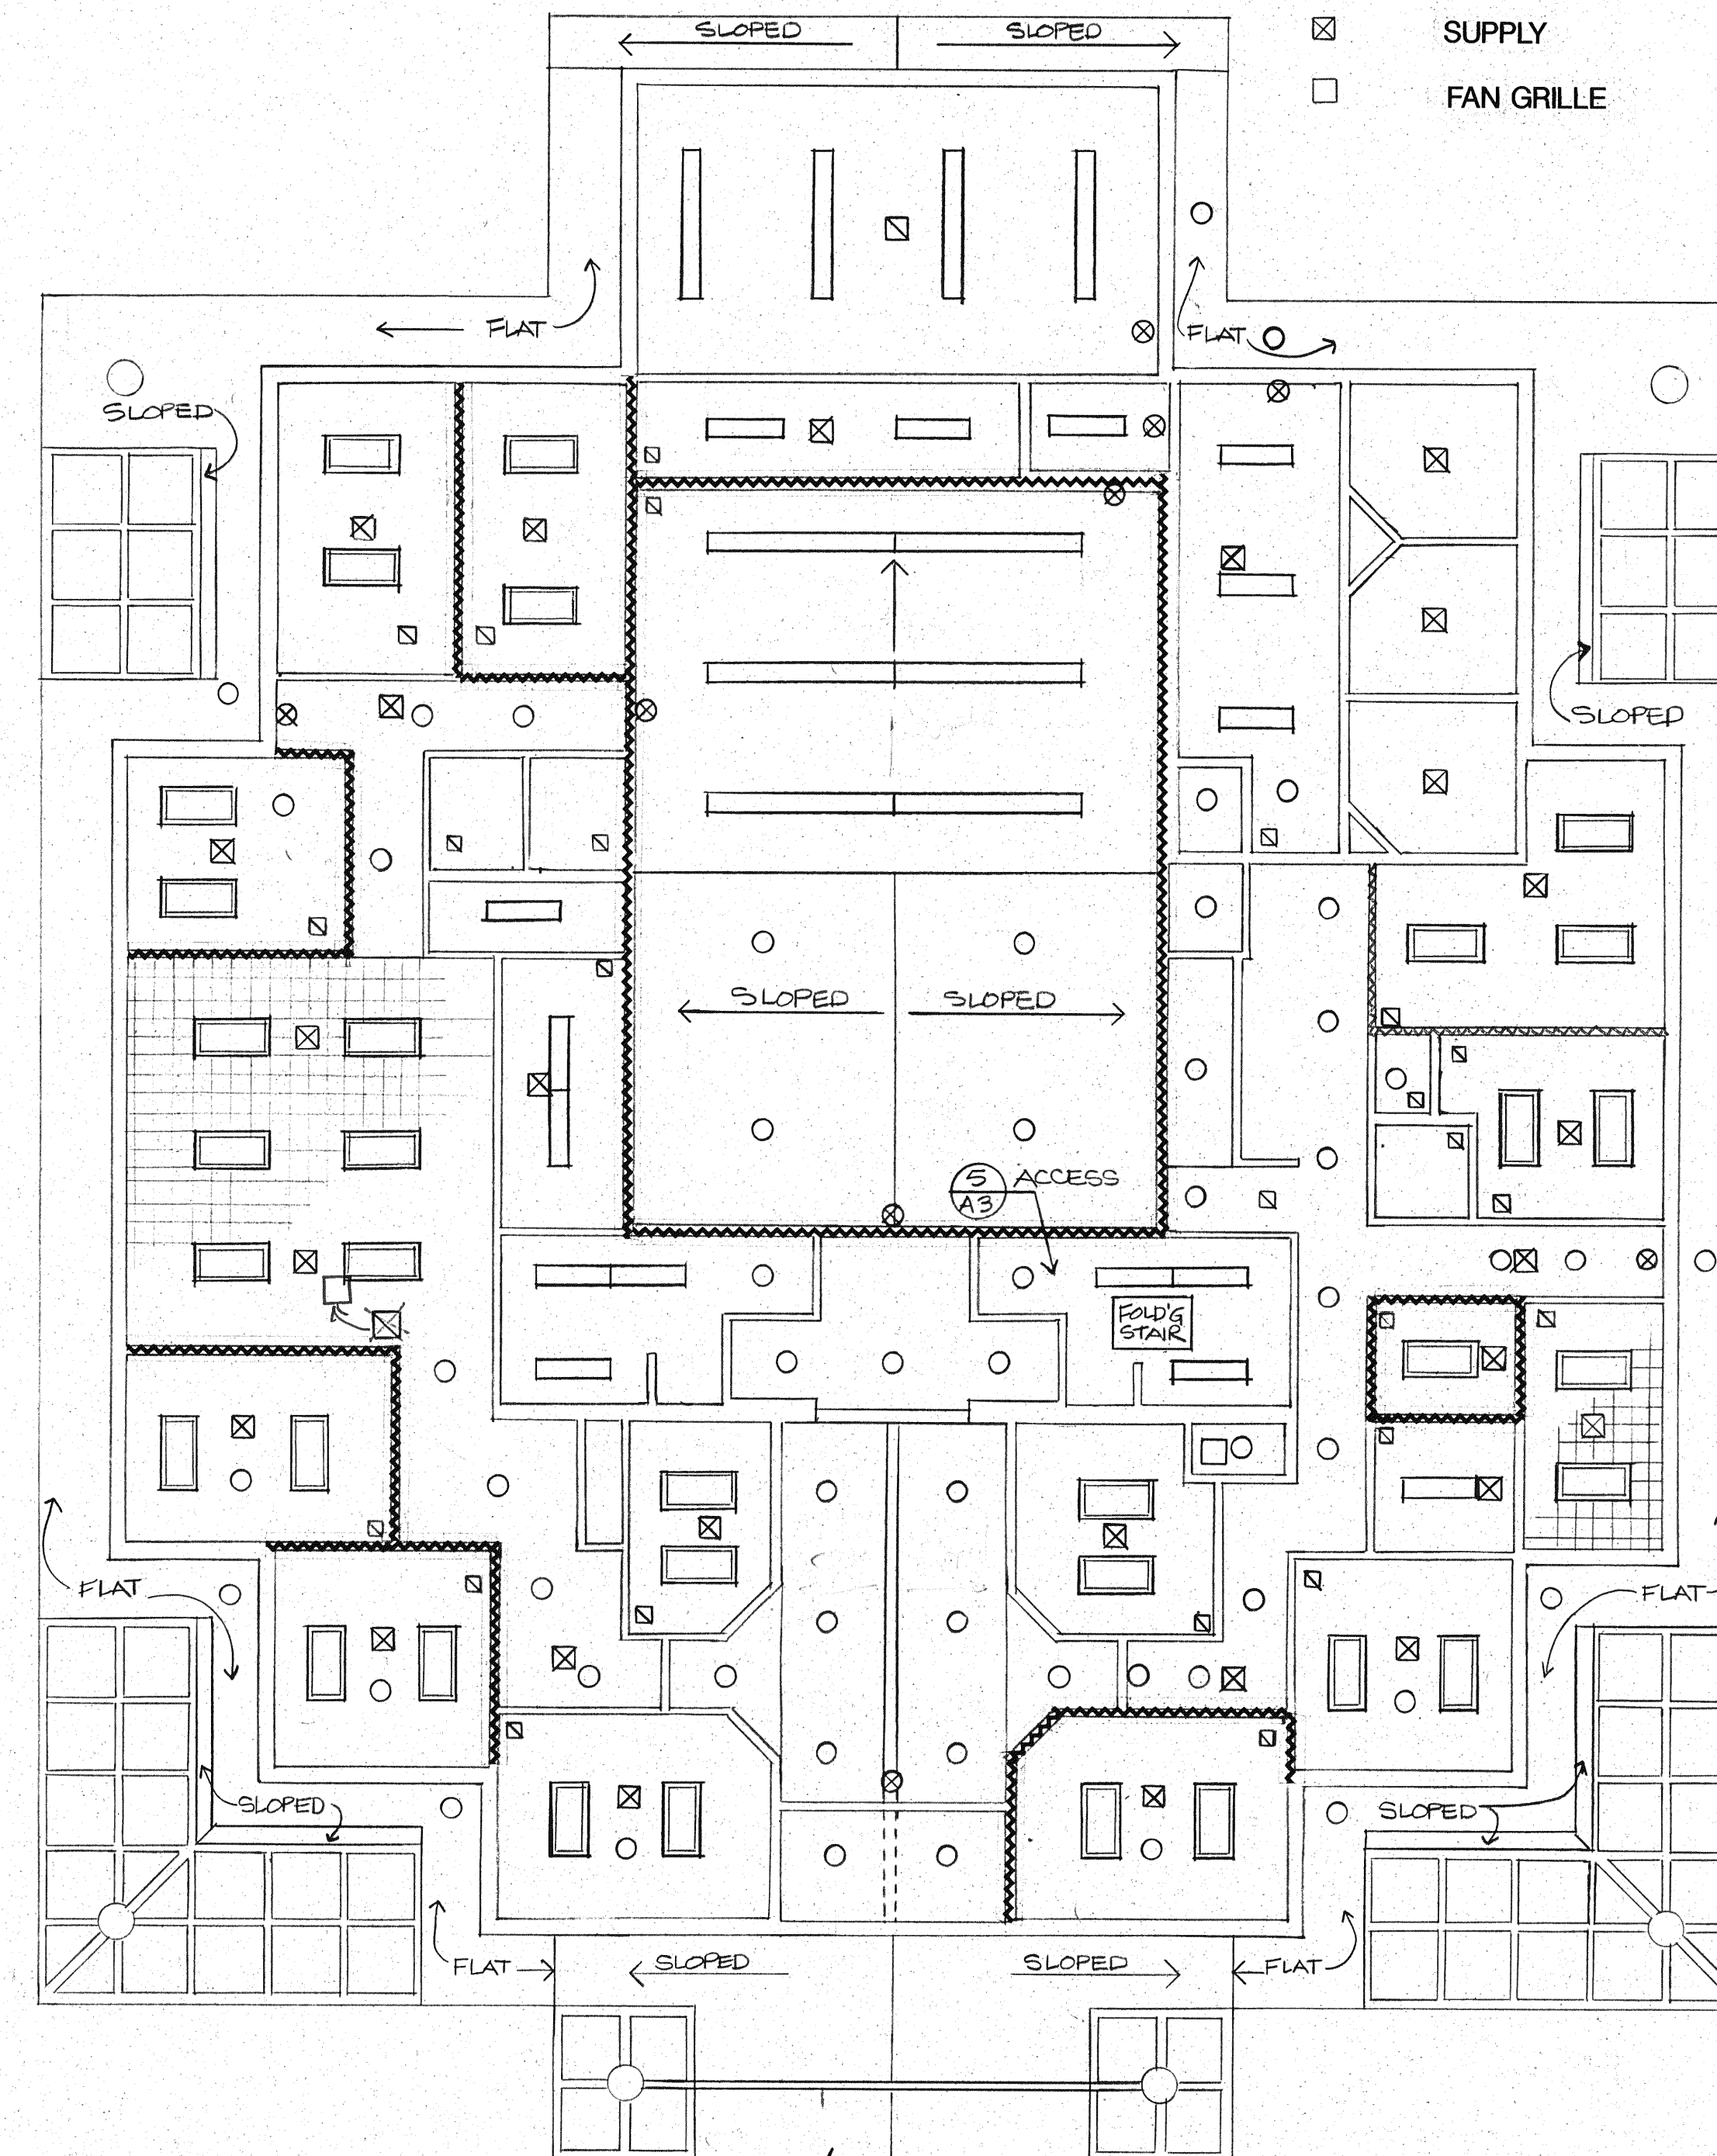

REFLECTED CEILING PLAN
SCALE - 1/8" = 1'-0"

CITY OF COLLEGE PLACE MUNICIPAL BUILDING

COLLEGE PLACE,
WASHINGTON

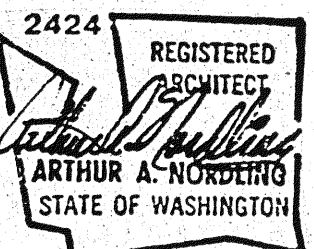

Architects & Engineers

INTÉGRUS ARCHITECTURE

244 West Main Avenue
Spokane, Washington 99201
509/838-8681
FAX 509/838-2194

Mechanical/Electrical Engineers

MW Consulting Engineers
Great Northwest Bldg., Suite 200
222 North Wall Street
Spokane, Washington 99201-0877
509/838-9020
FAX 509/838-1123

Job Number 9119.50
Drawn By E.P.
Checked By A.I.
Date 9-10-91
Revisions

Sheet Contents
REFLECTED CEILING PLAN,
MISC. DETAILS

A7