




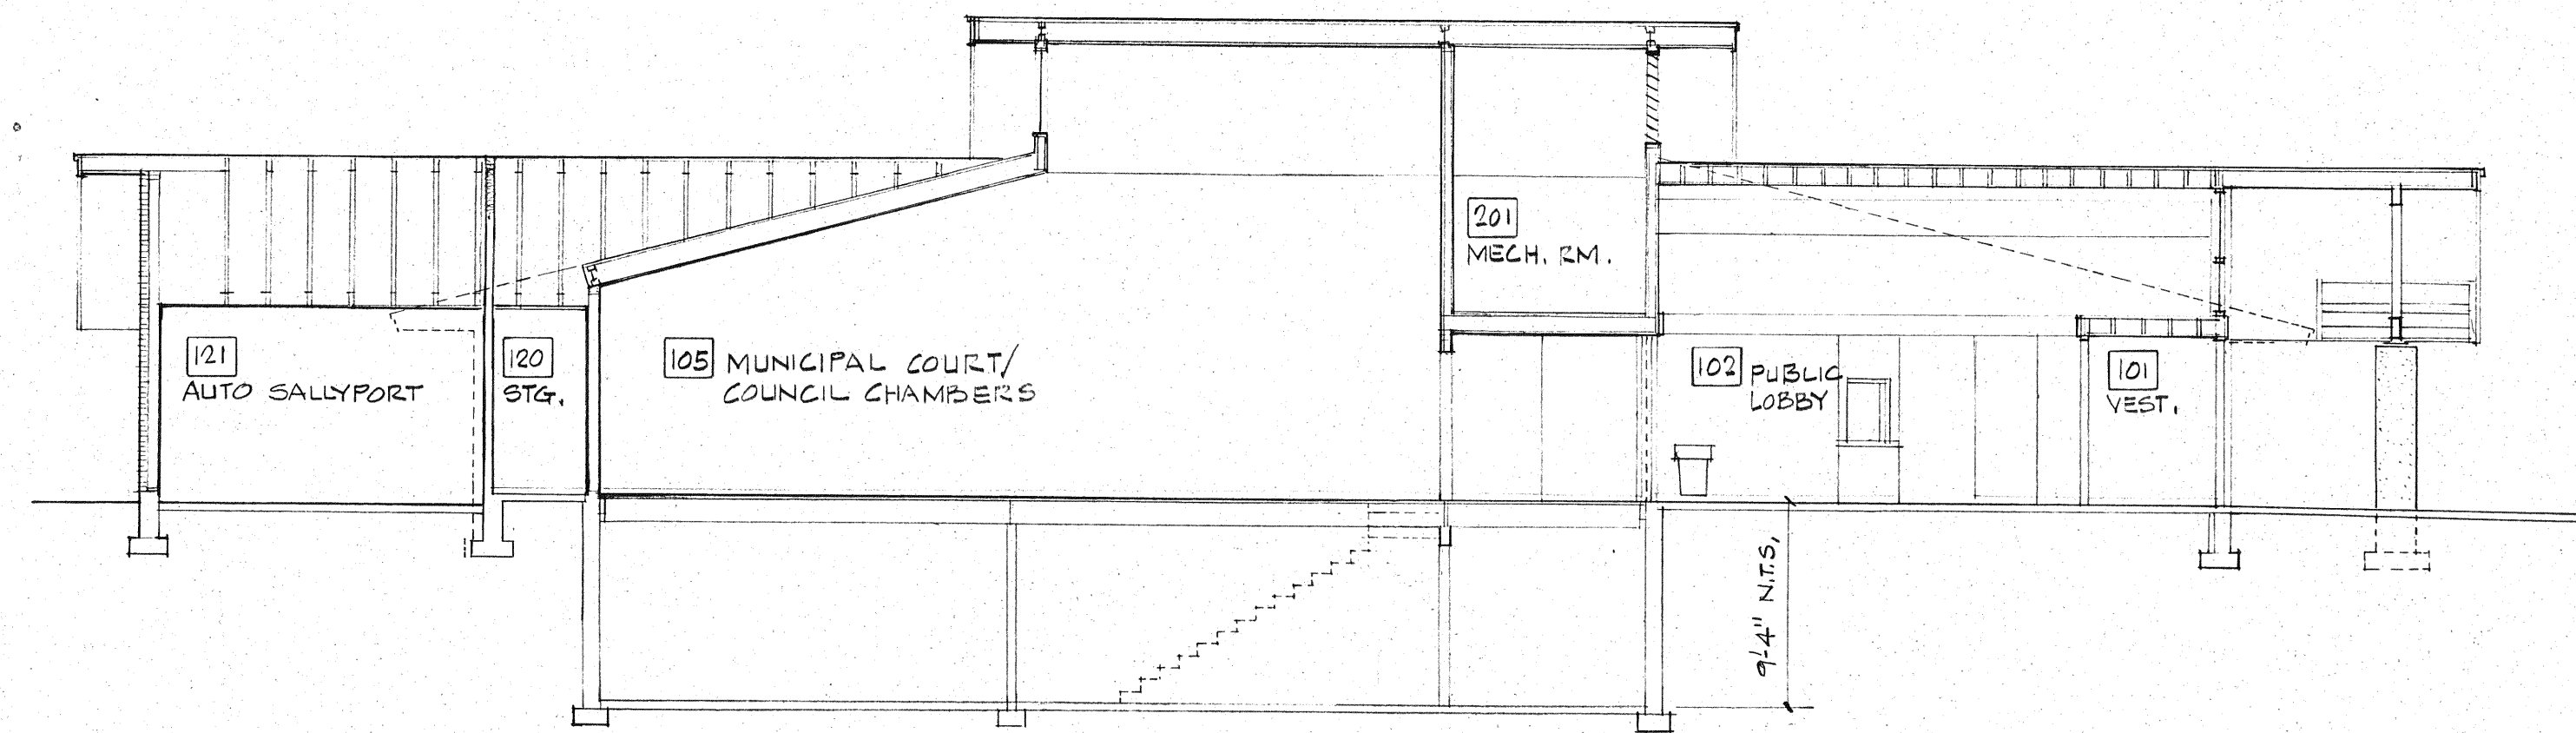


AA BUILDING SECTION
SCALE - 1/8" = 1'-0"

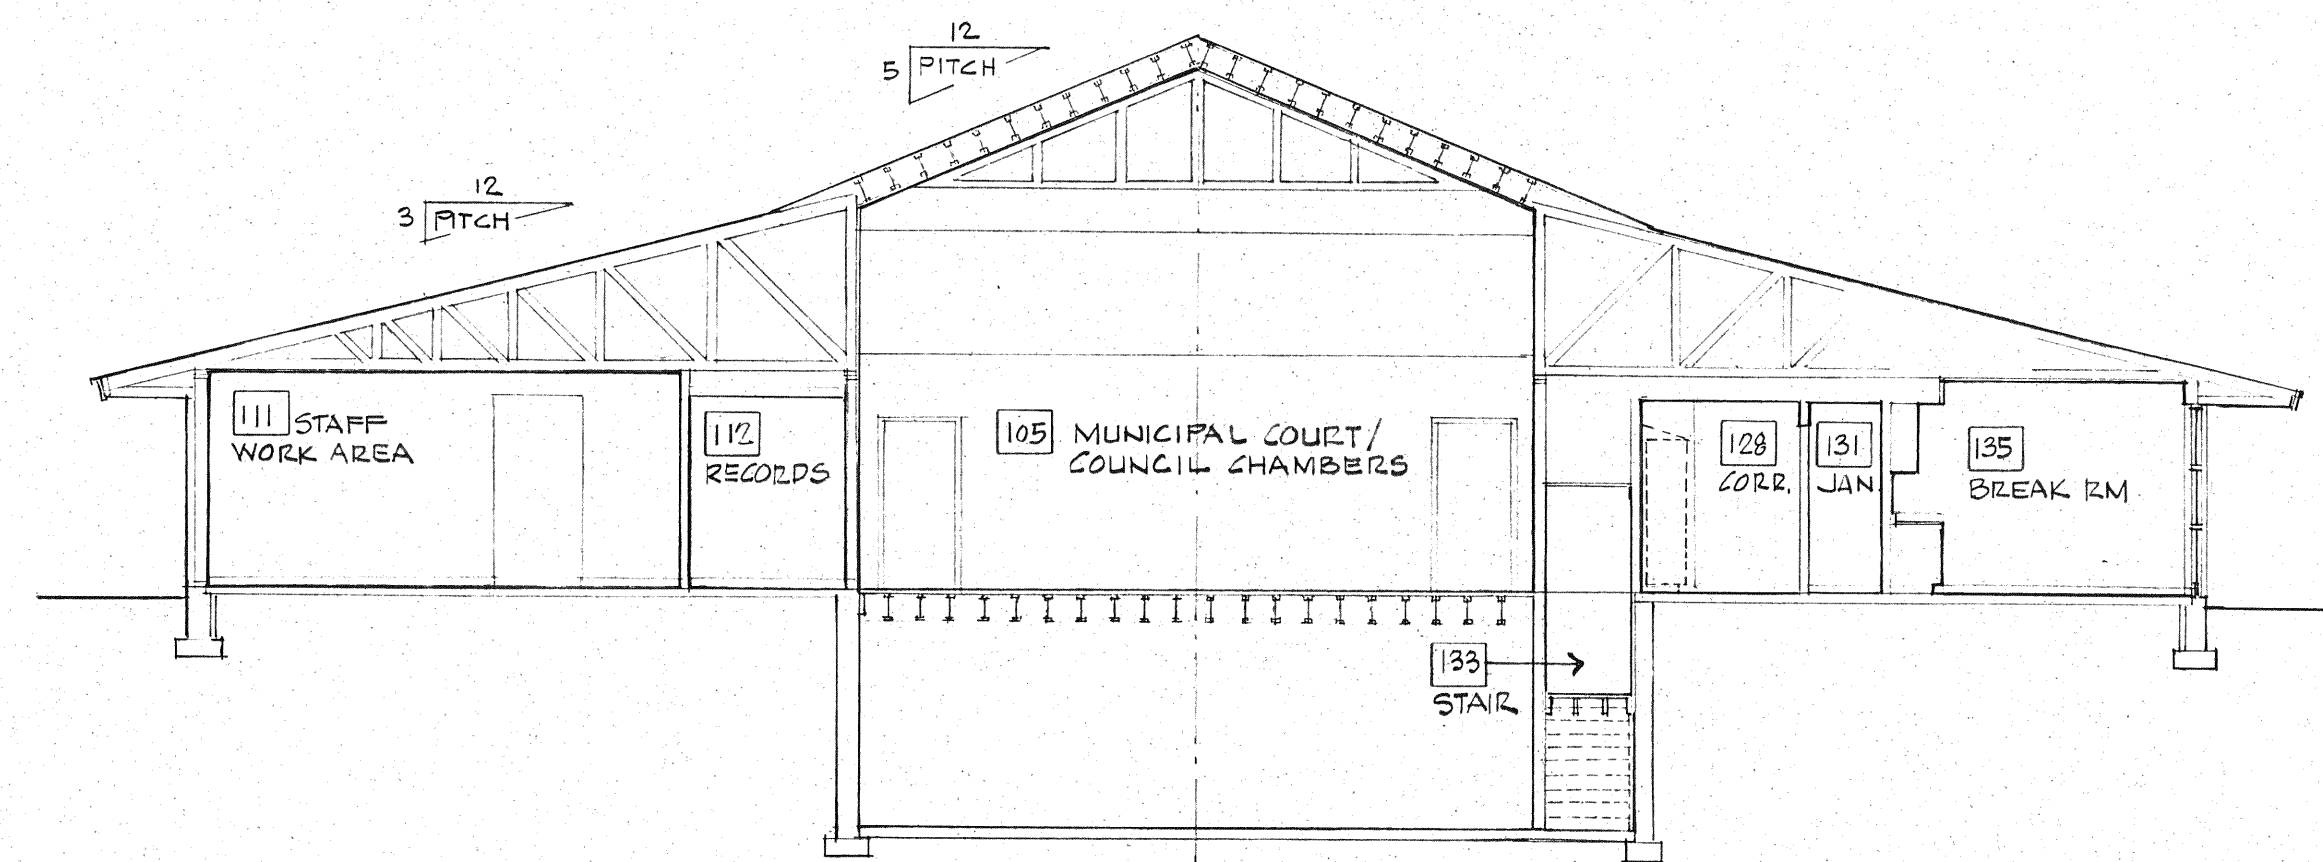


BB BUILDING SECTION
SCALE - 1/8" = 1'-0"

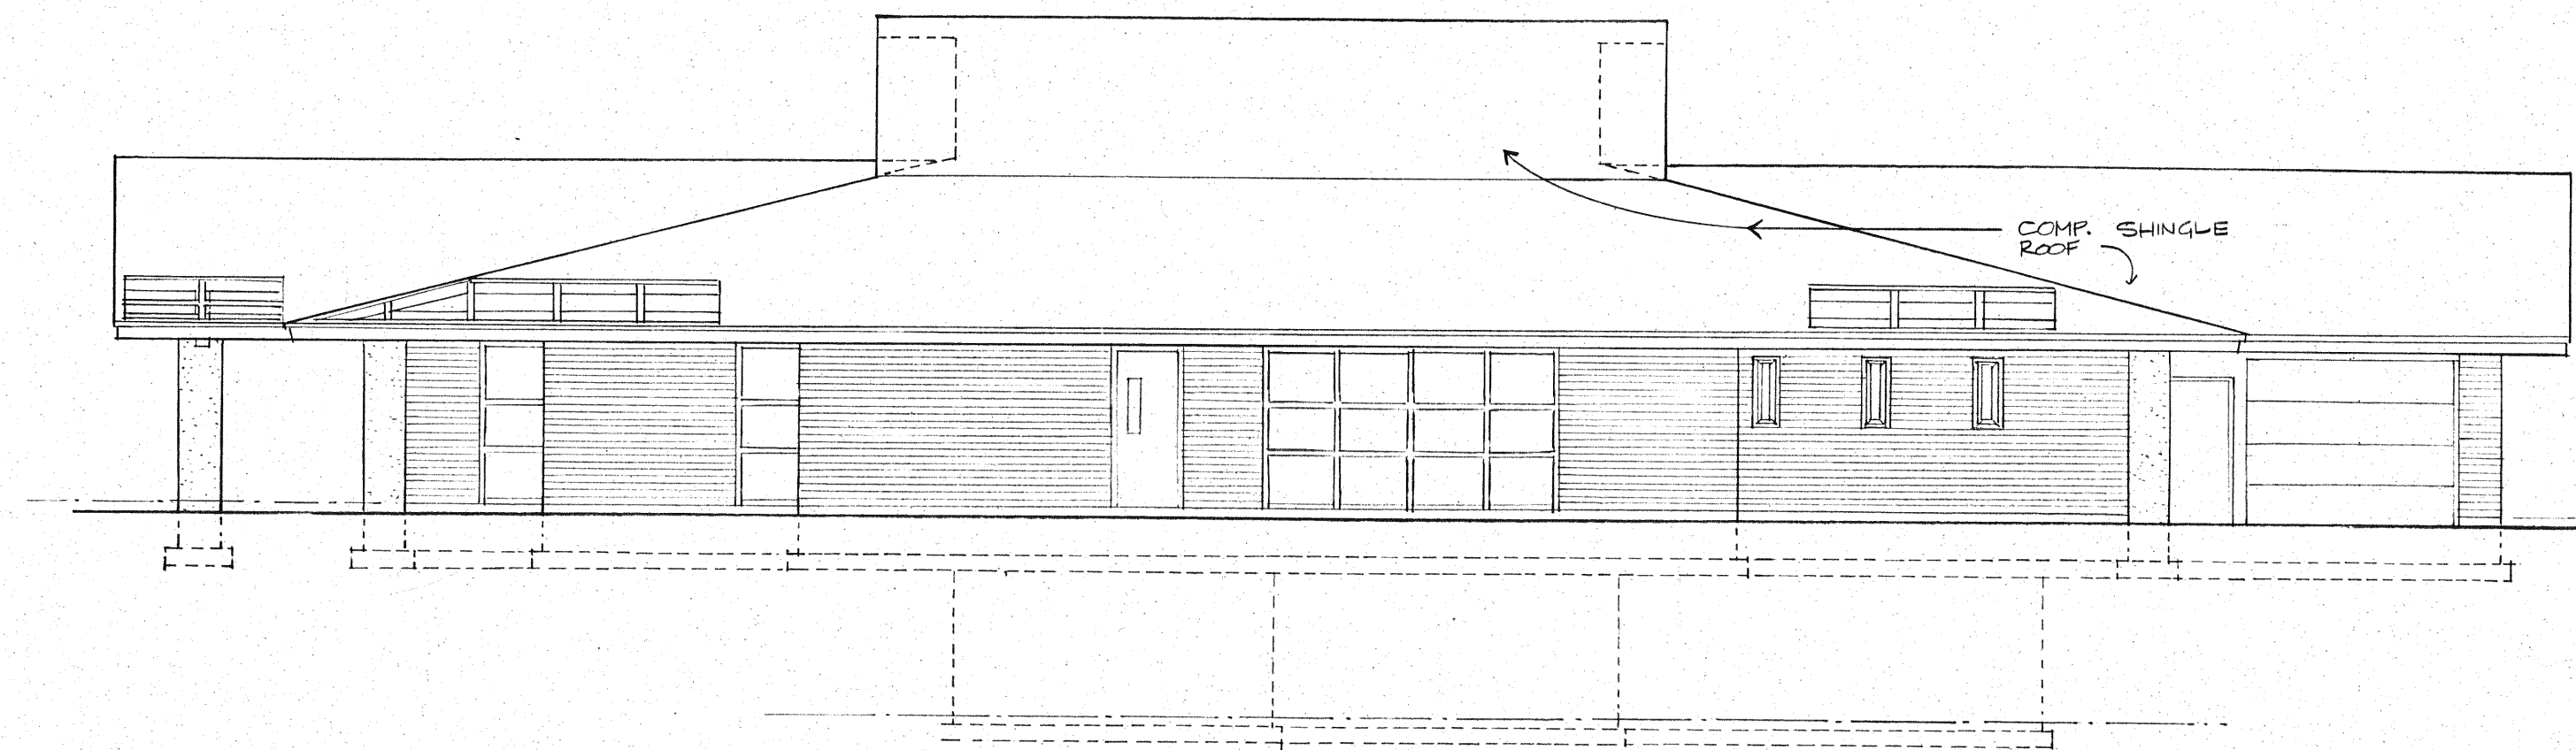


EAST ELEVATION
SCALE - 1/8" = 1'-0"

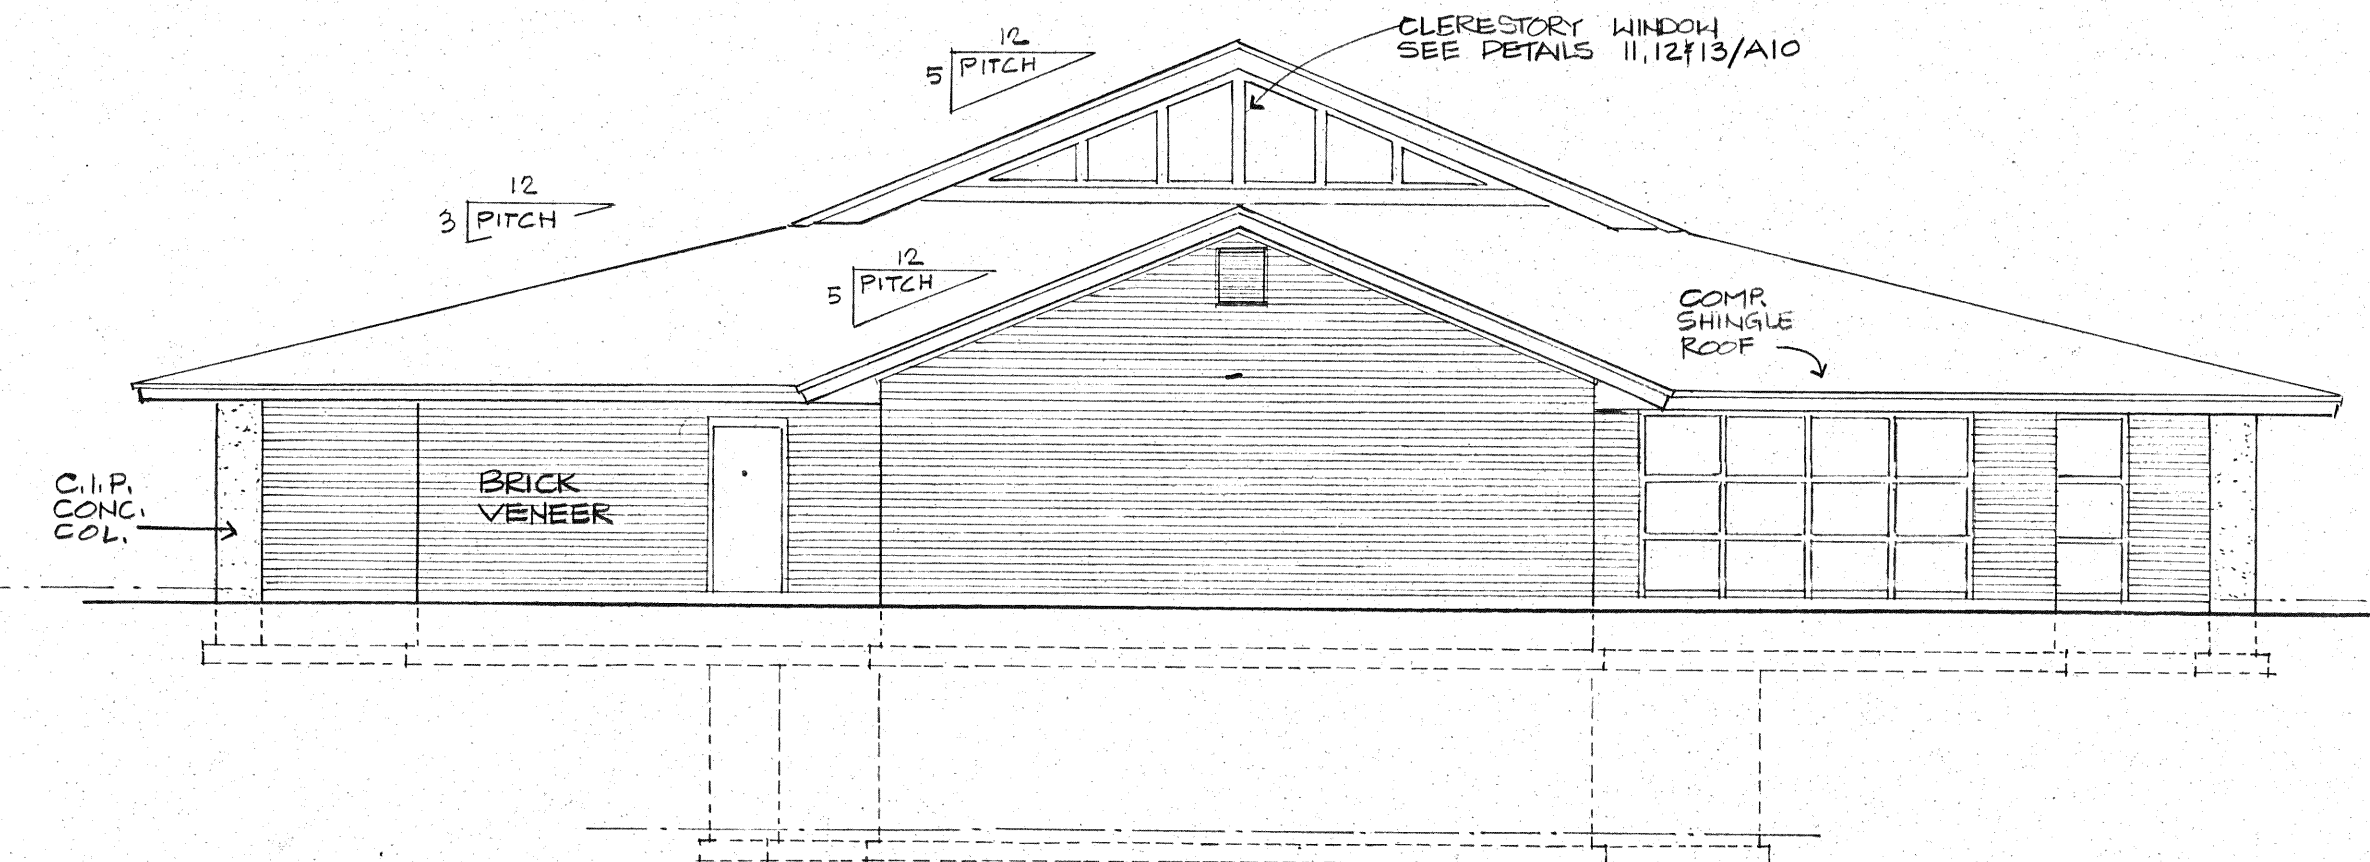

NORTH ELEVATION
SCALE - 1/8" = 1'-0"

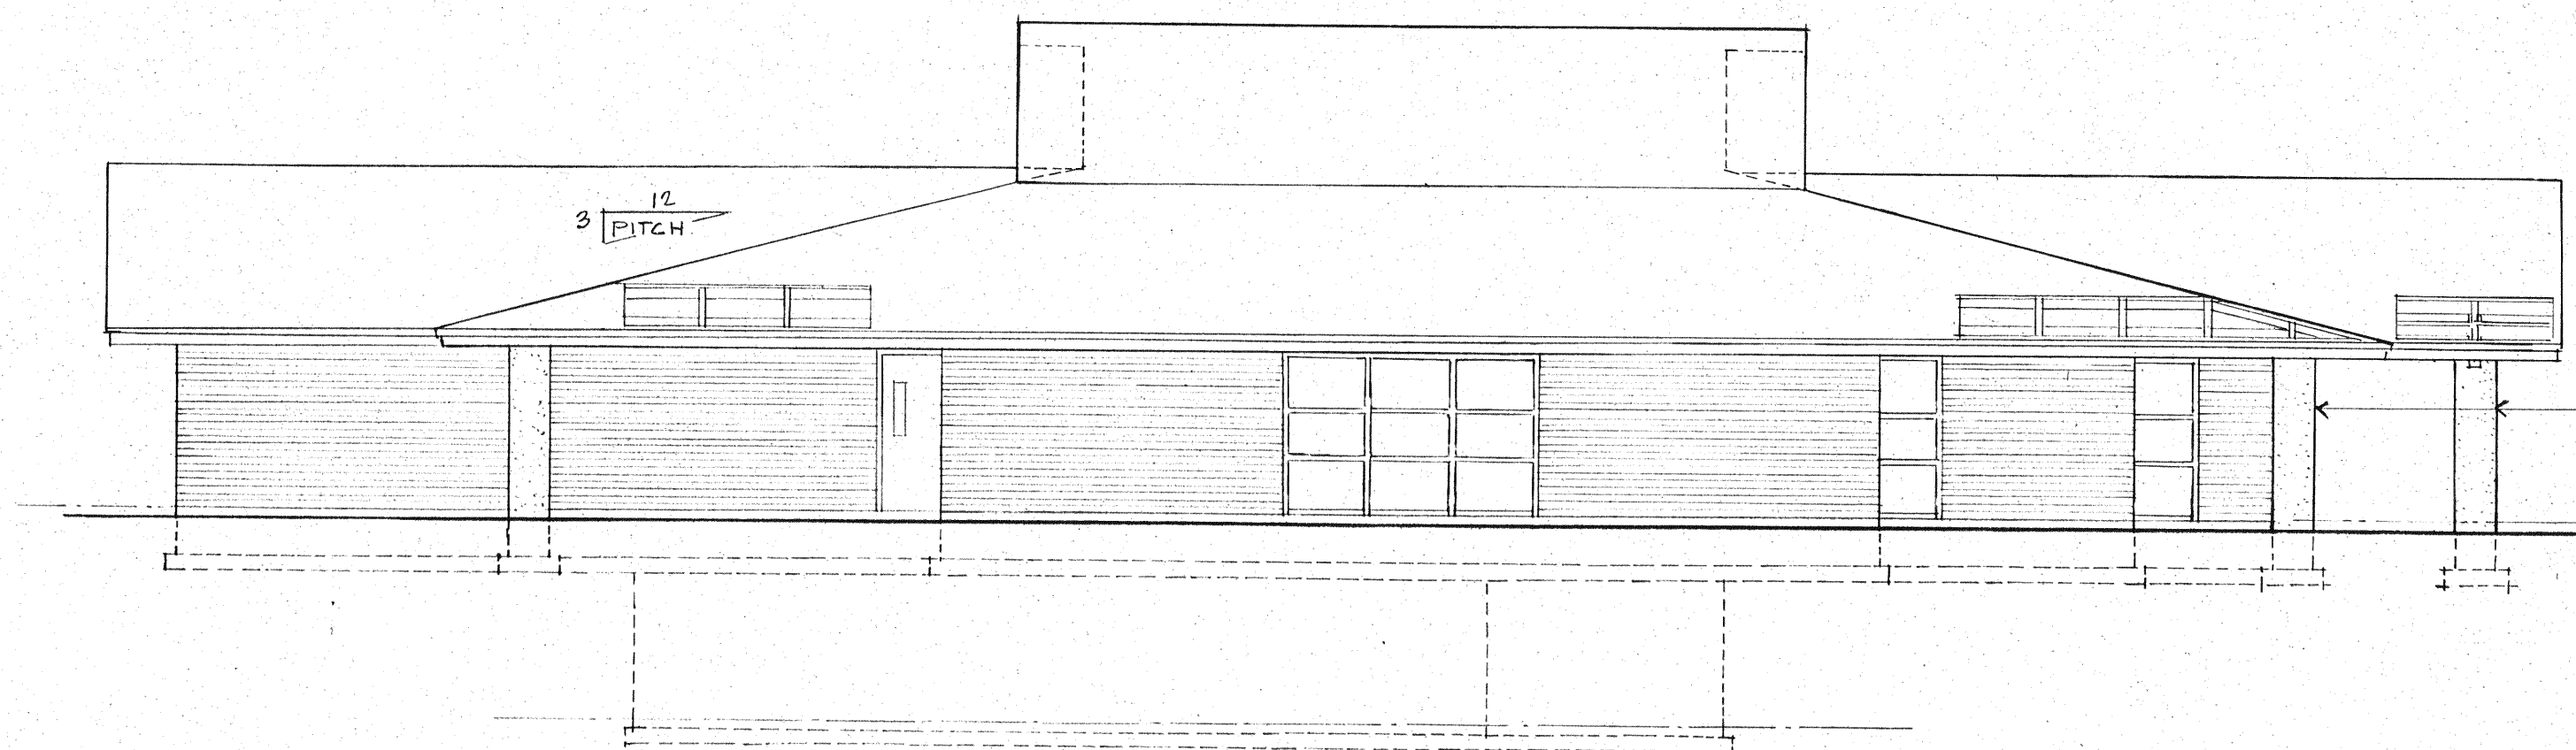


WEST ELEVATION
SCALE - 1/8" = 1'-0"

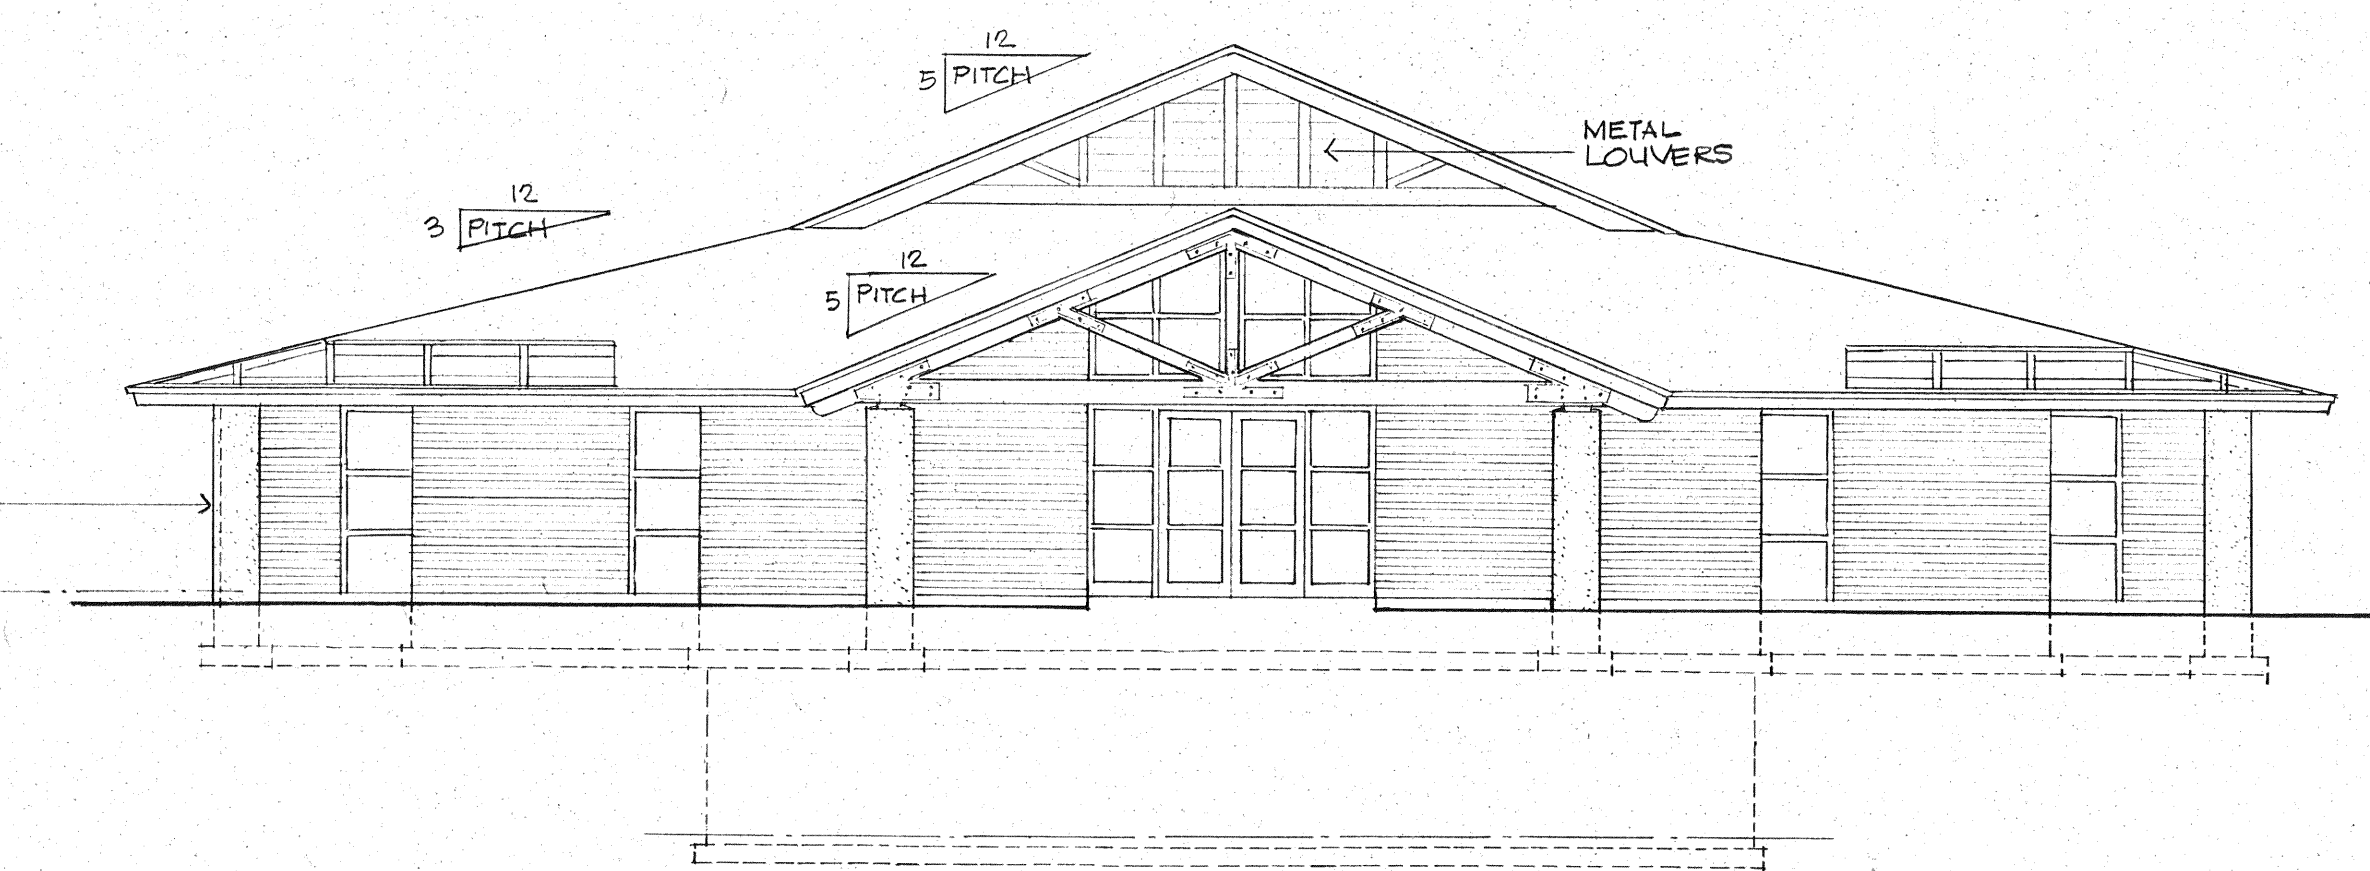

SOUTH ELEVATION
SCALE - 1/8" = 1'-0"

CITY OF COLLEGE PLACE MUNICIPAL BUILDING

COLLEGE PLACE,
WASHINGTON

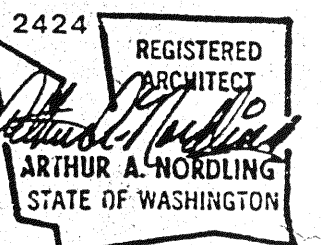

Architects & Engineers

INTEGRUS ARCHITECTURE

244 West Main Avenue
Spokane, Washington 99201
509/838-8681
FAX 509/838-2194

Mechanical/Electrical Engineers

MW Consulting Engineers
Great Northwest Bldg., Suite 200
222 North Wall Street
Spokane, Washington 99201-0877
509/838-9020
FAX 509/838-1123

Job Number 9119.50

Drawn By W.J. SR.

Checked By A

Date 9/10/91

Revisions

Sheet Contents

BUILDING SECTIONS

EXT. ELEVATIONS

A4