



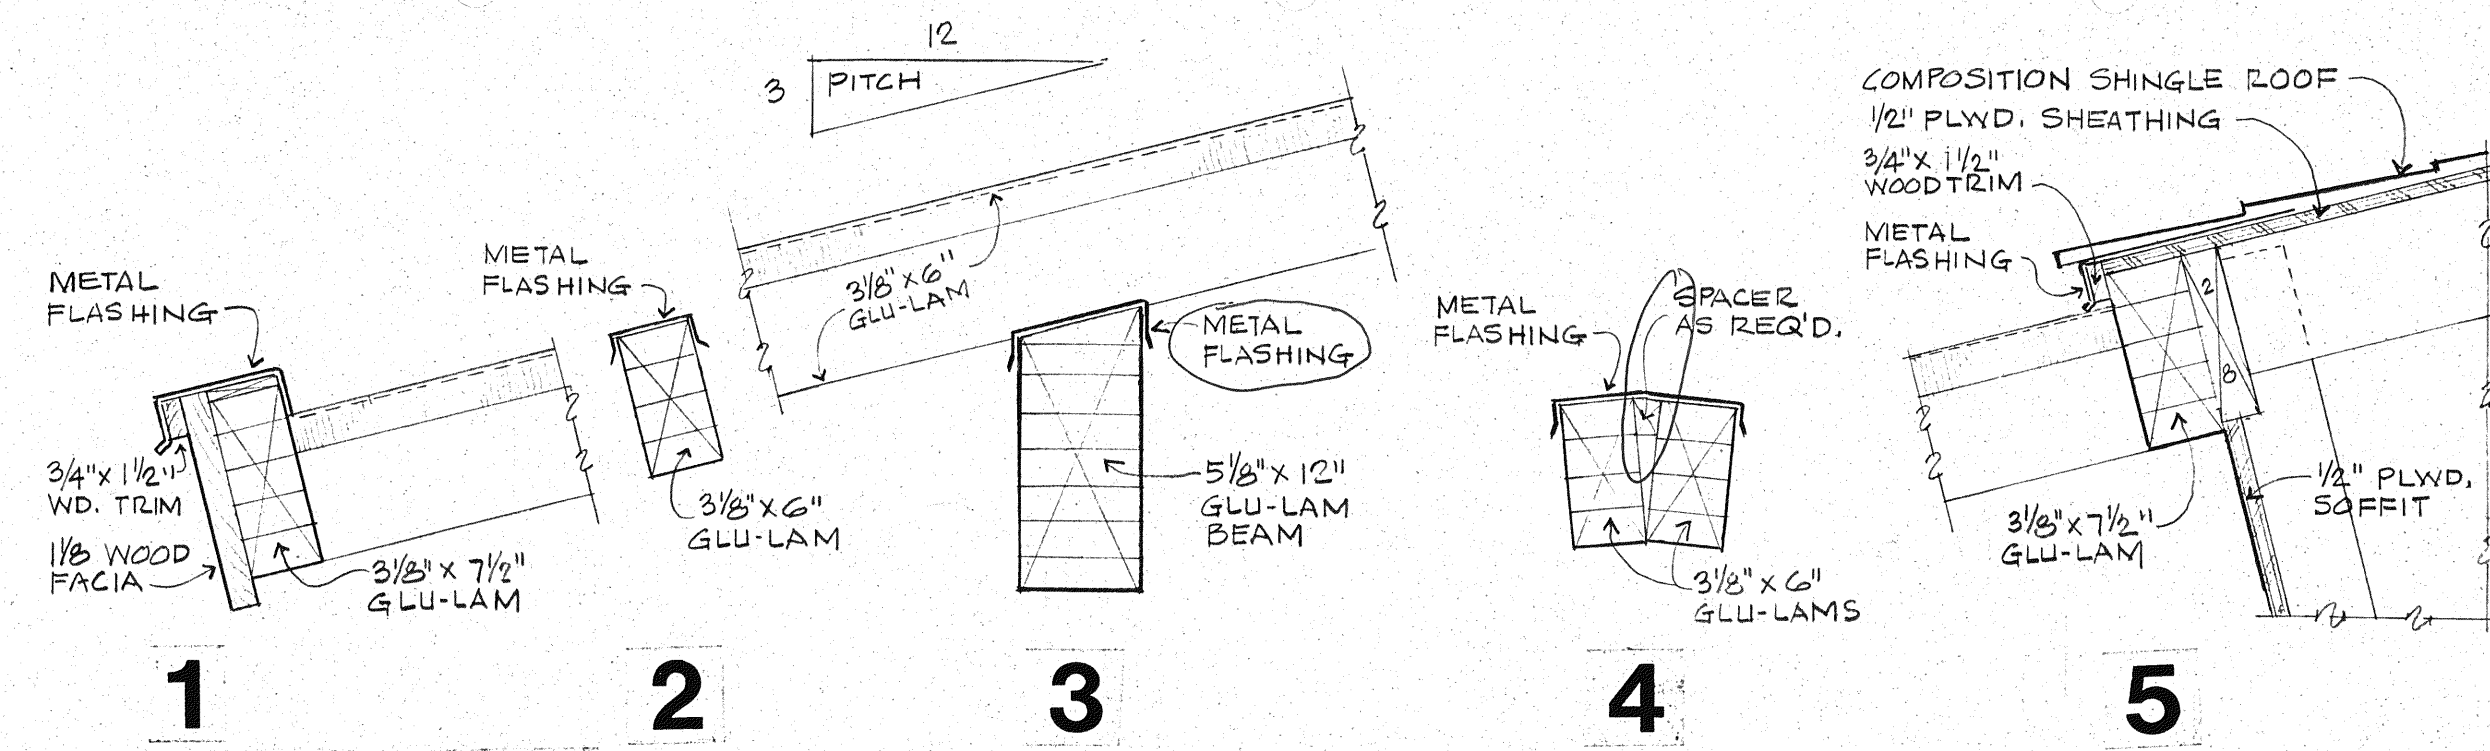


TRELLIS DETAILS

SCALE - 1/2" = 1'-0"

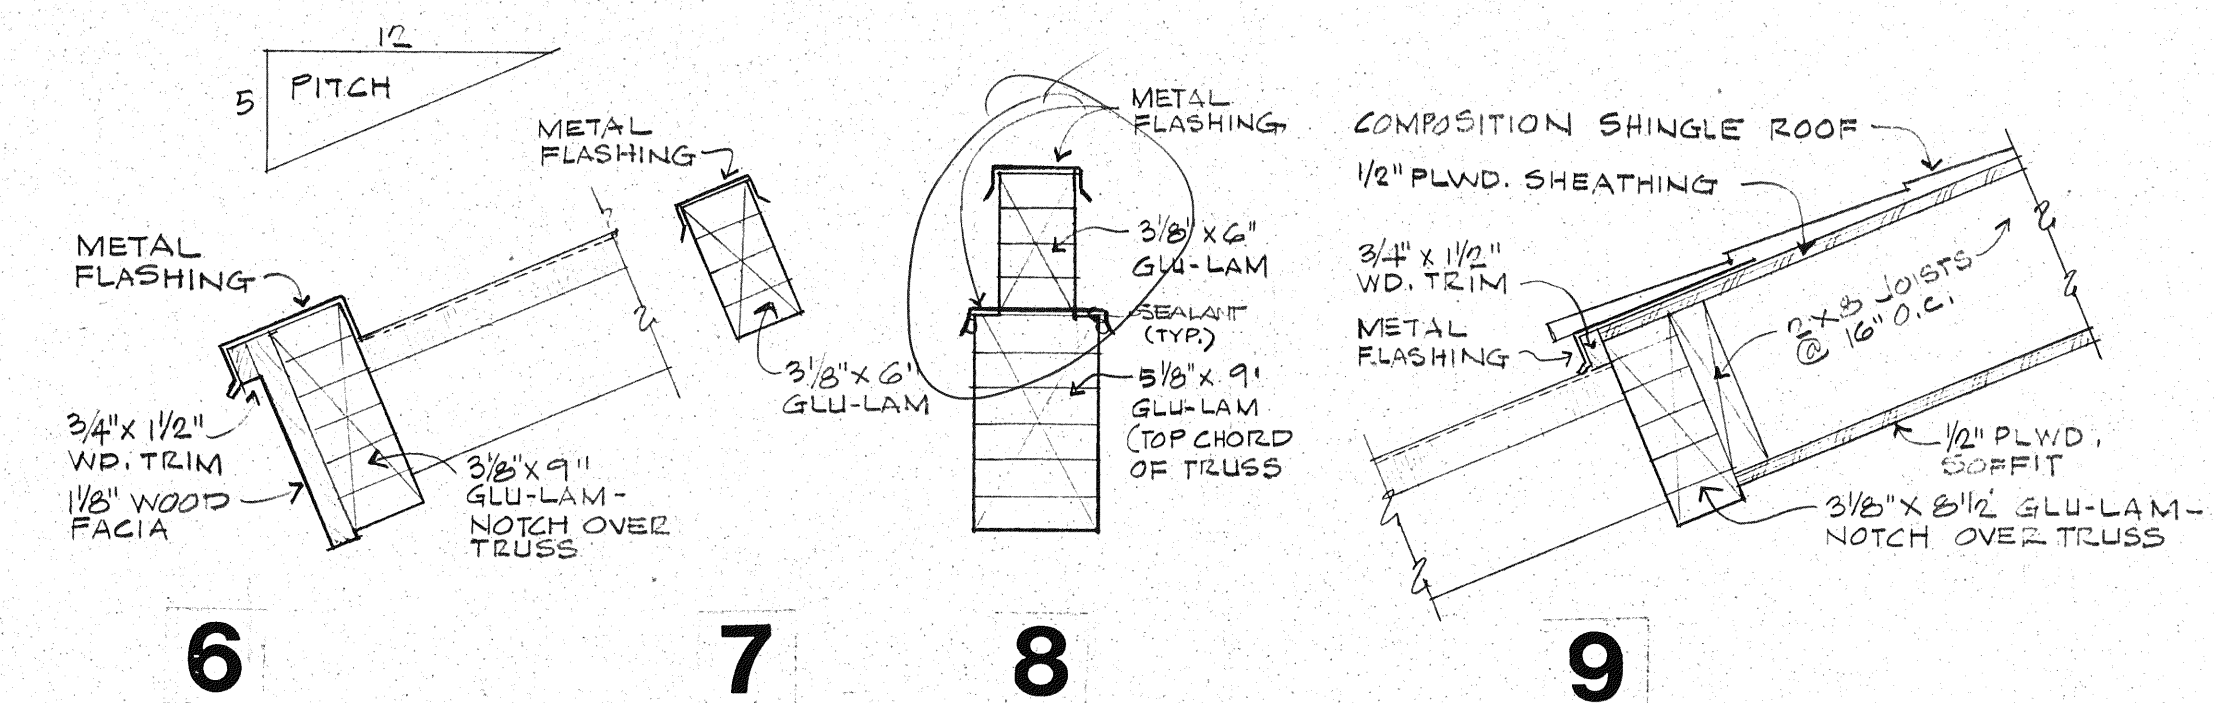


TRELLIS DETAILS

SCALE - 1/2" = 1'-0"

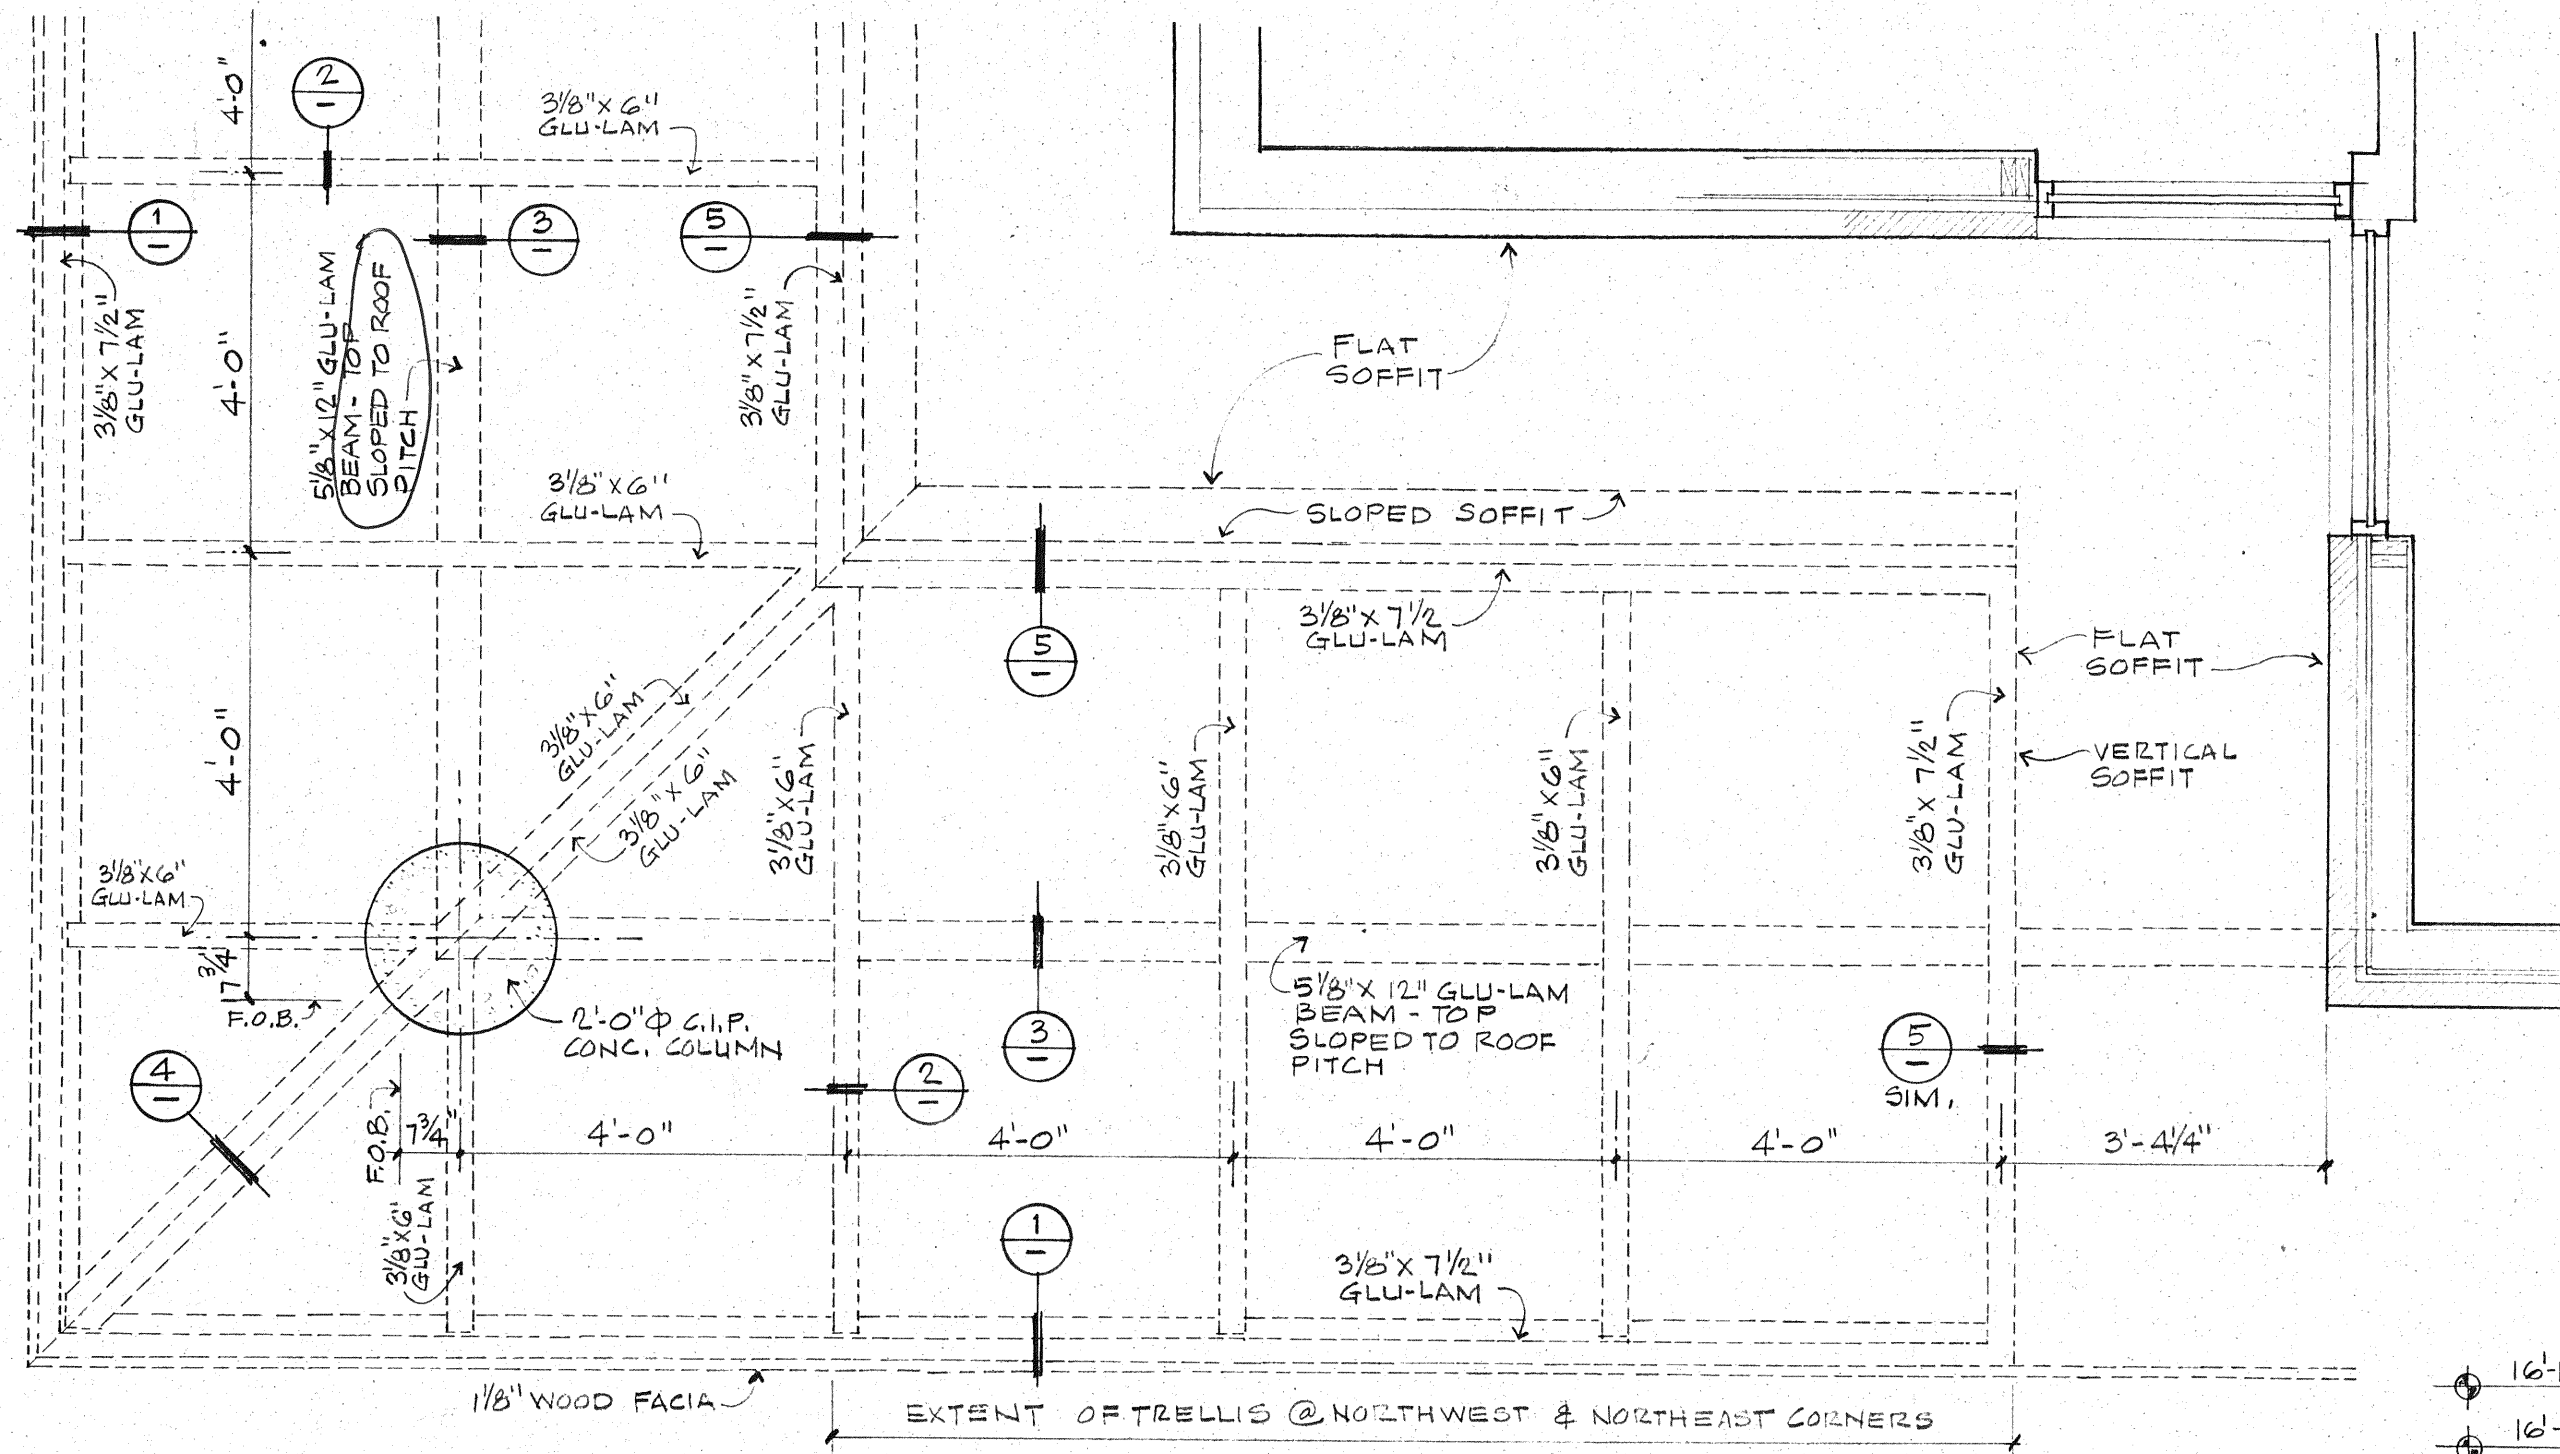


TYPICAL TRELLIS PLAN

SCALE - 1/2" = 1'-0"

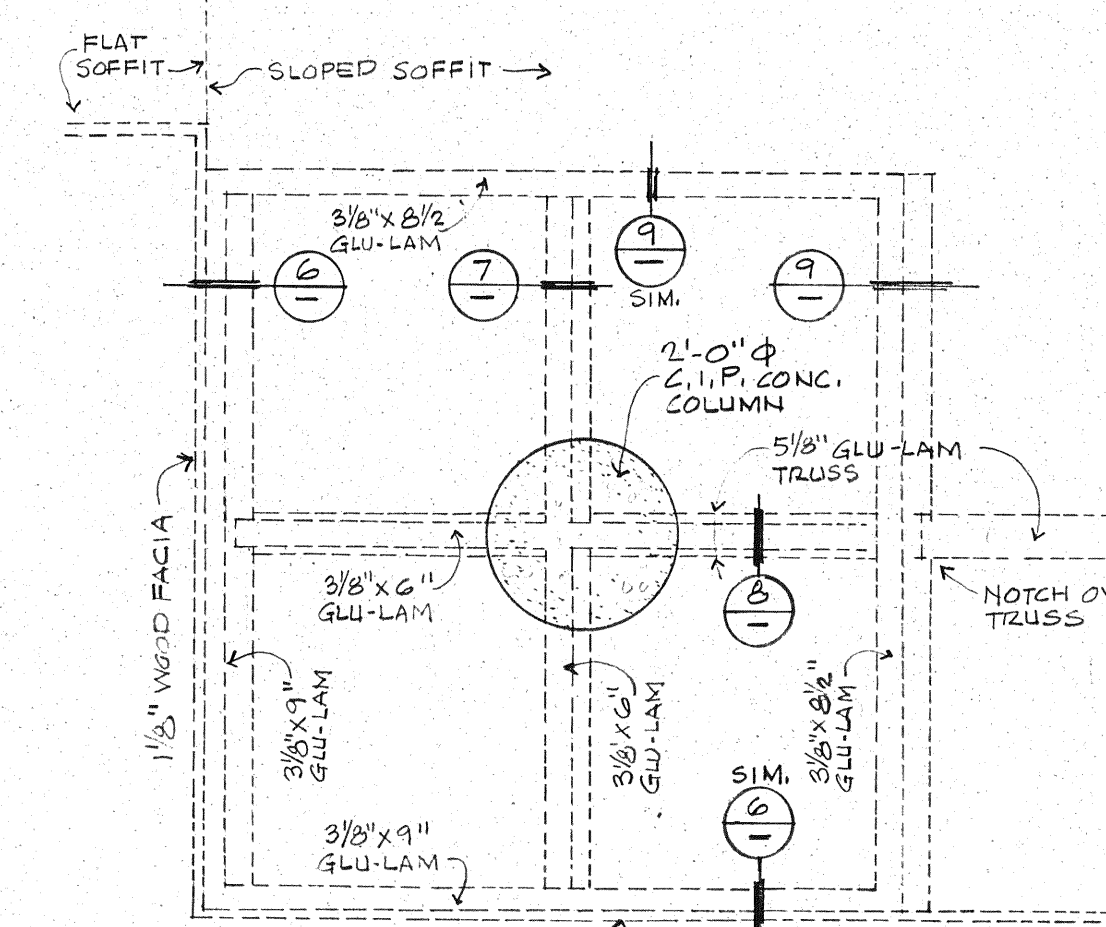


TYPICAL ENTRANCE TRELLIS PLAN

SCALE - 1/2" = 1'-0"

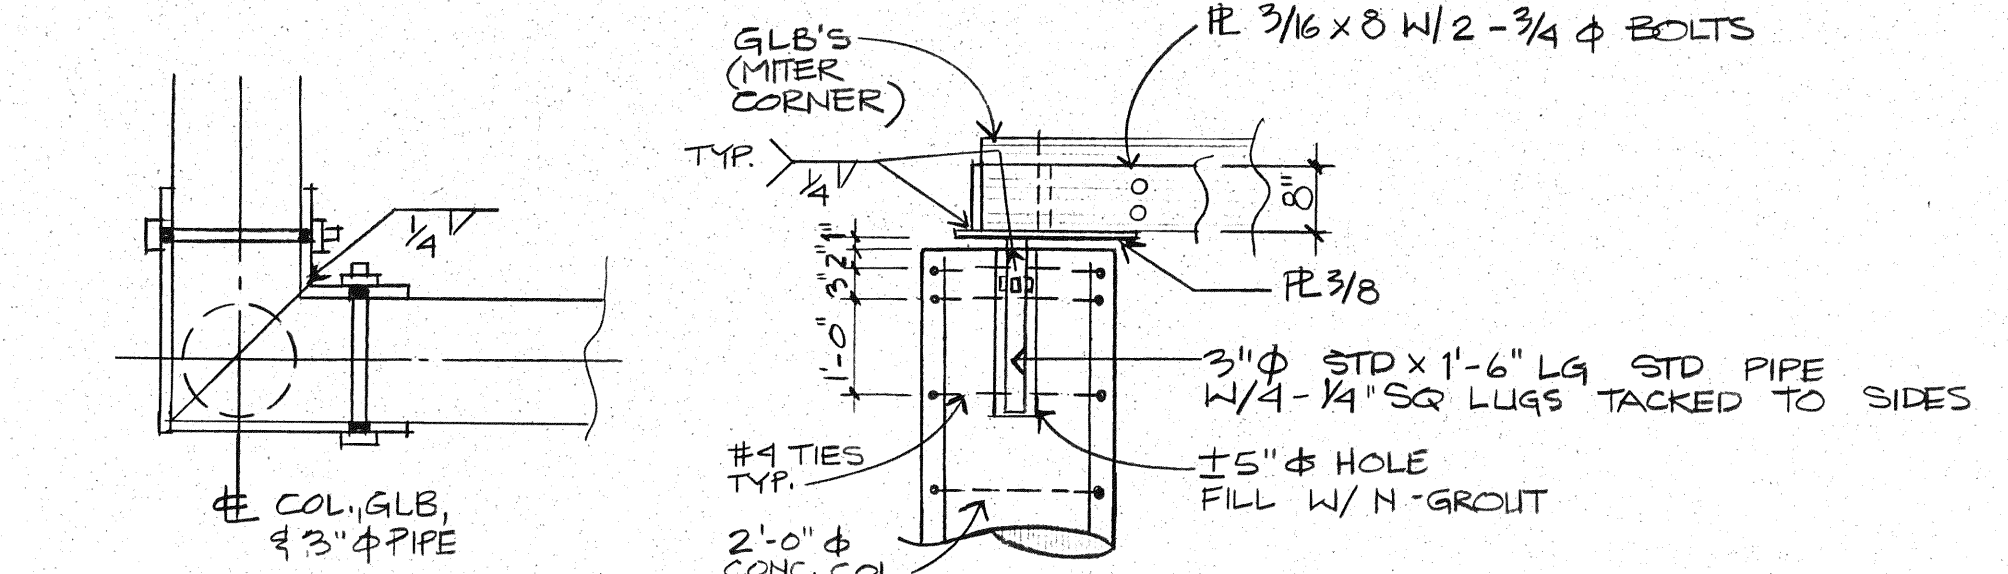


10 PLAN & DETAIL @ GL TO CONC. COL. CONNECTION

1/2" = 1'-0" & 1/2" = 1'-0"

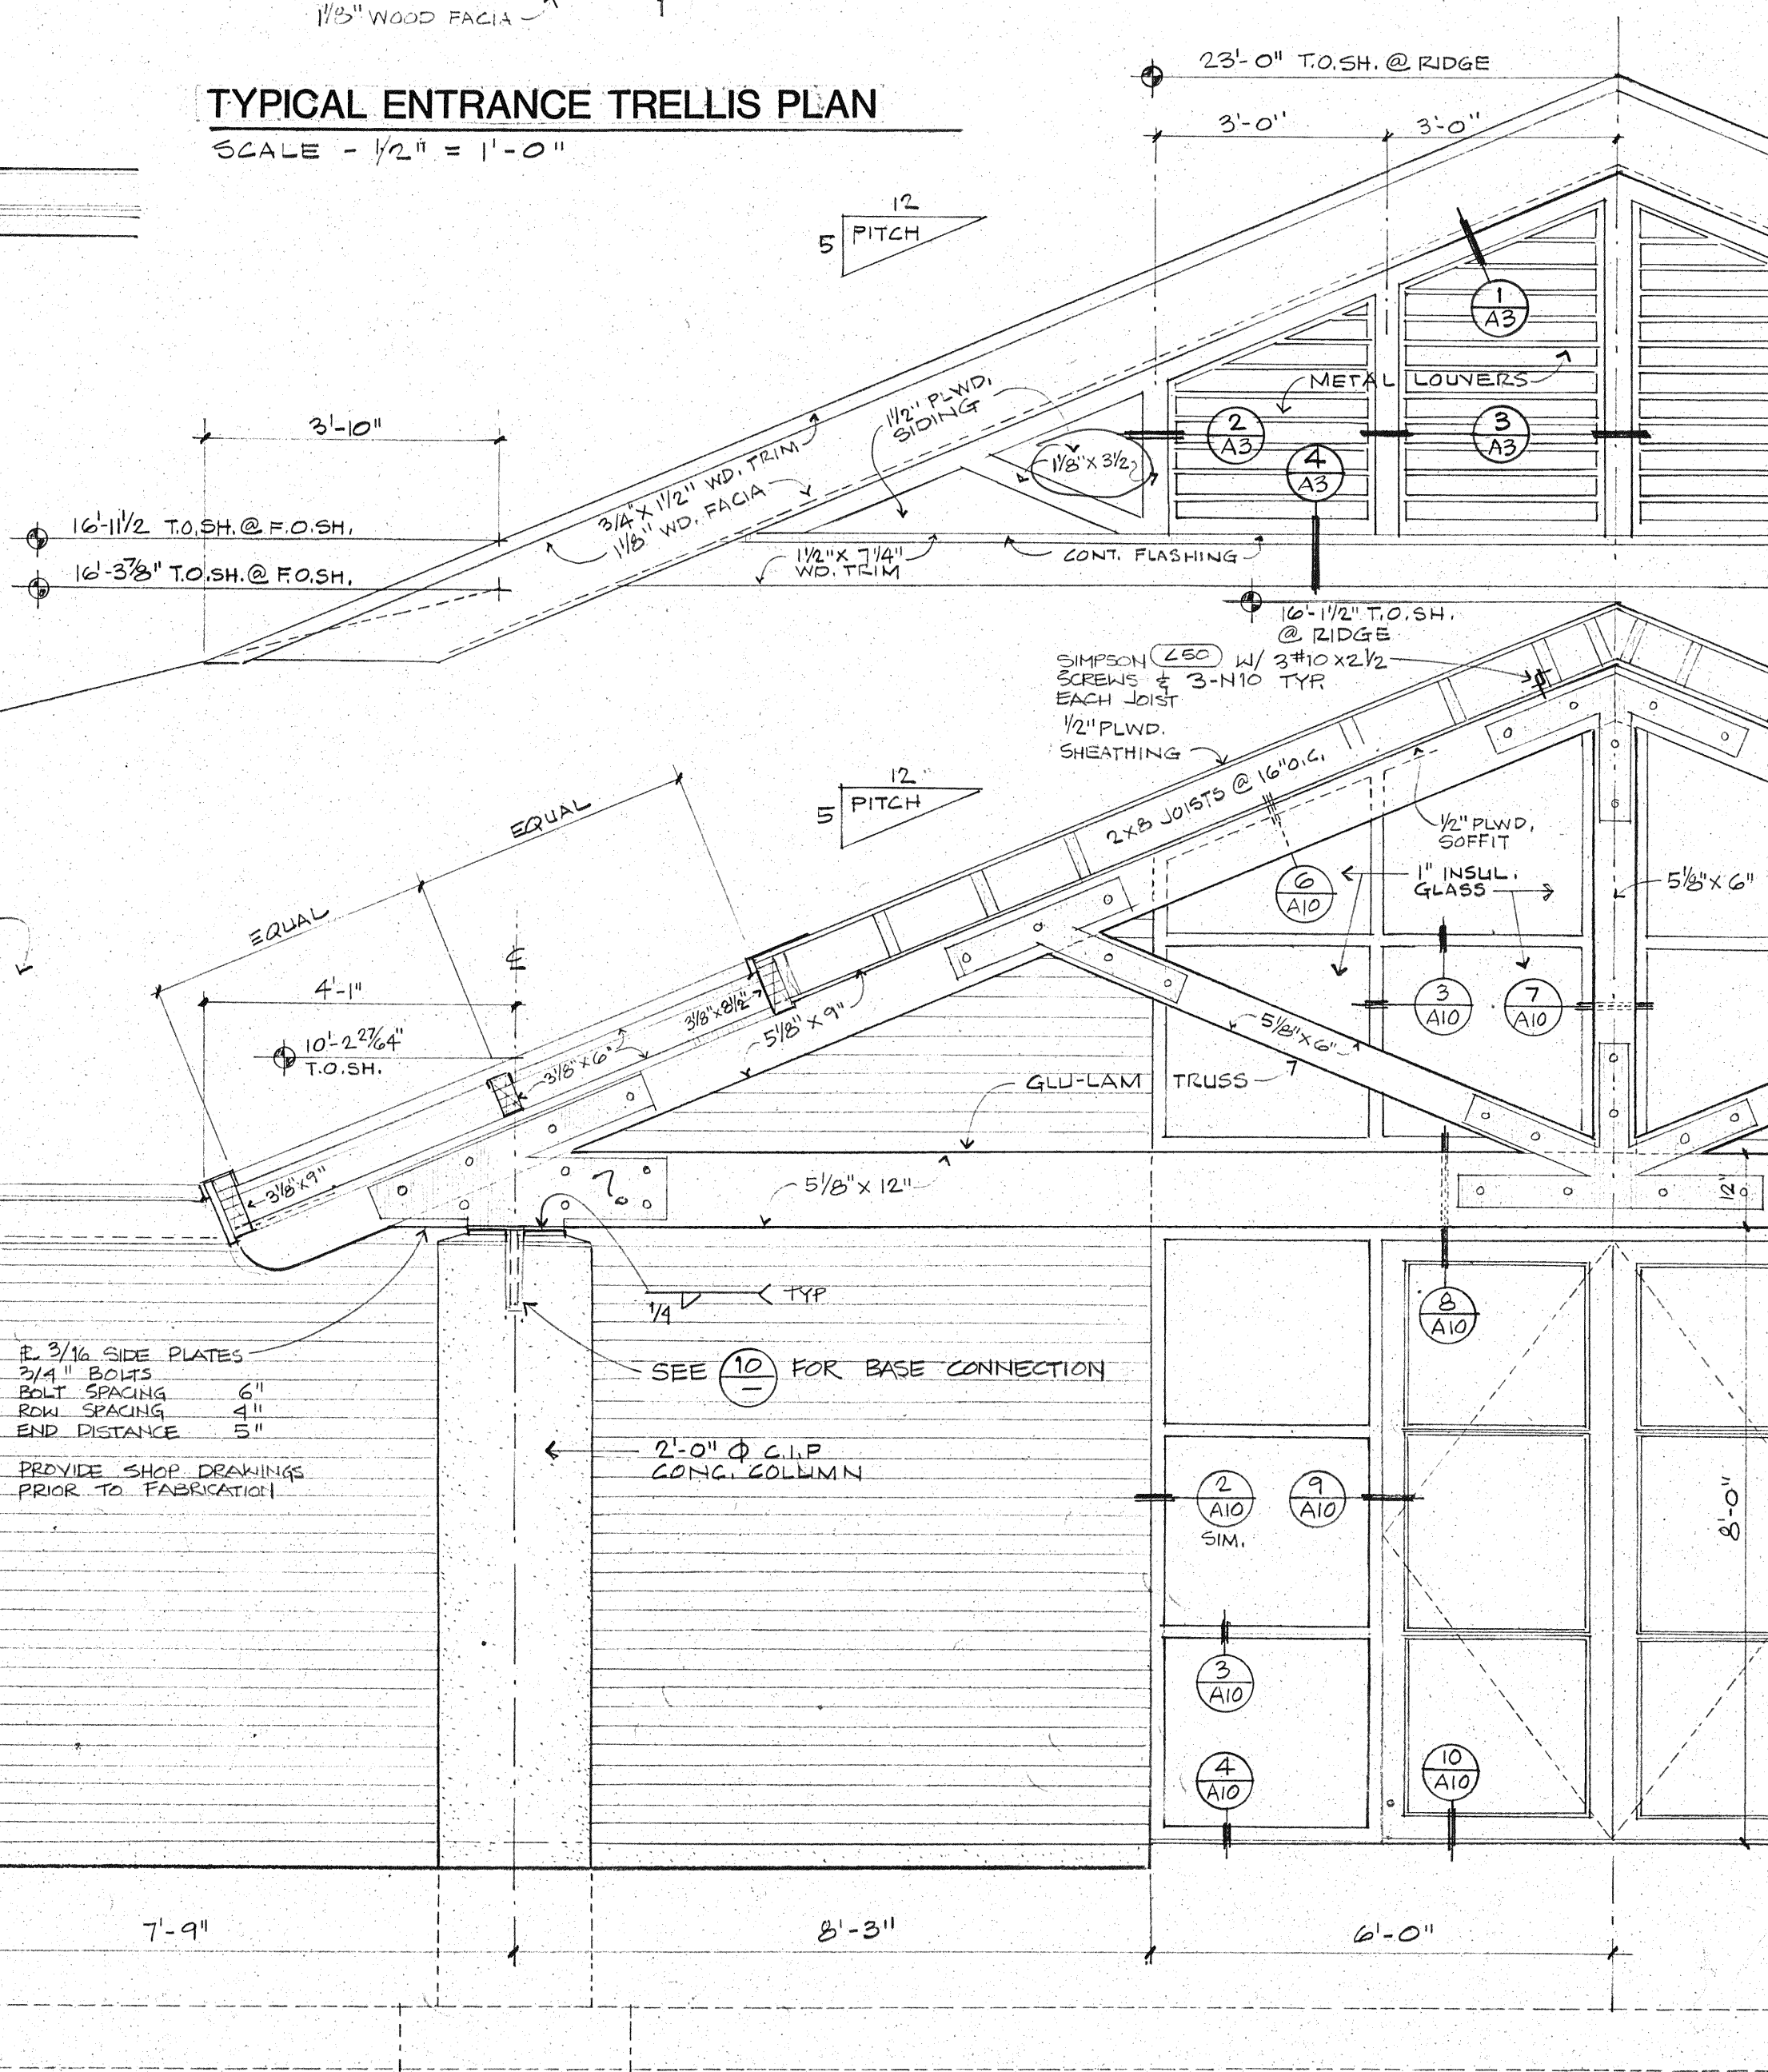


ENTRANCE TRELLIS SECTION / ELEVATION

SCALE - 1/2" = 1'-0"

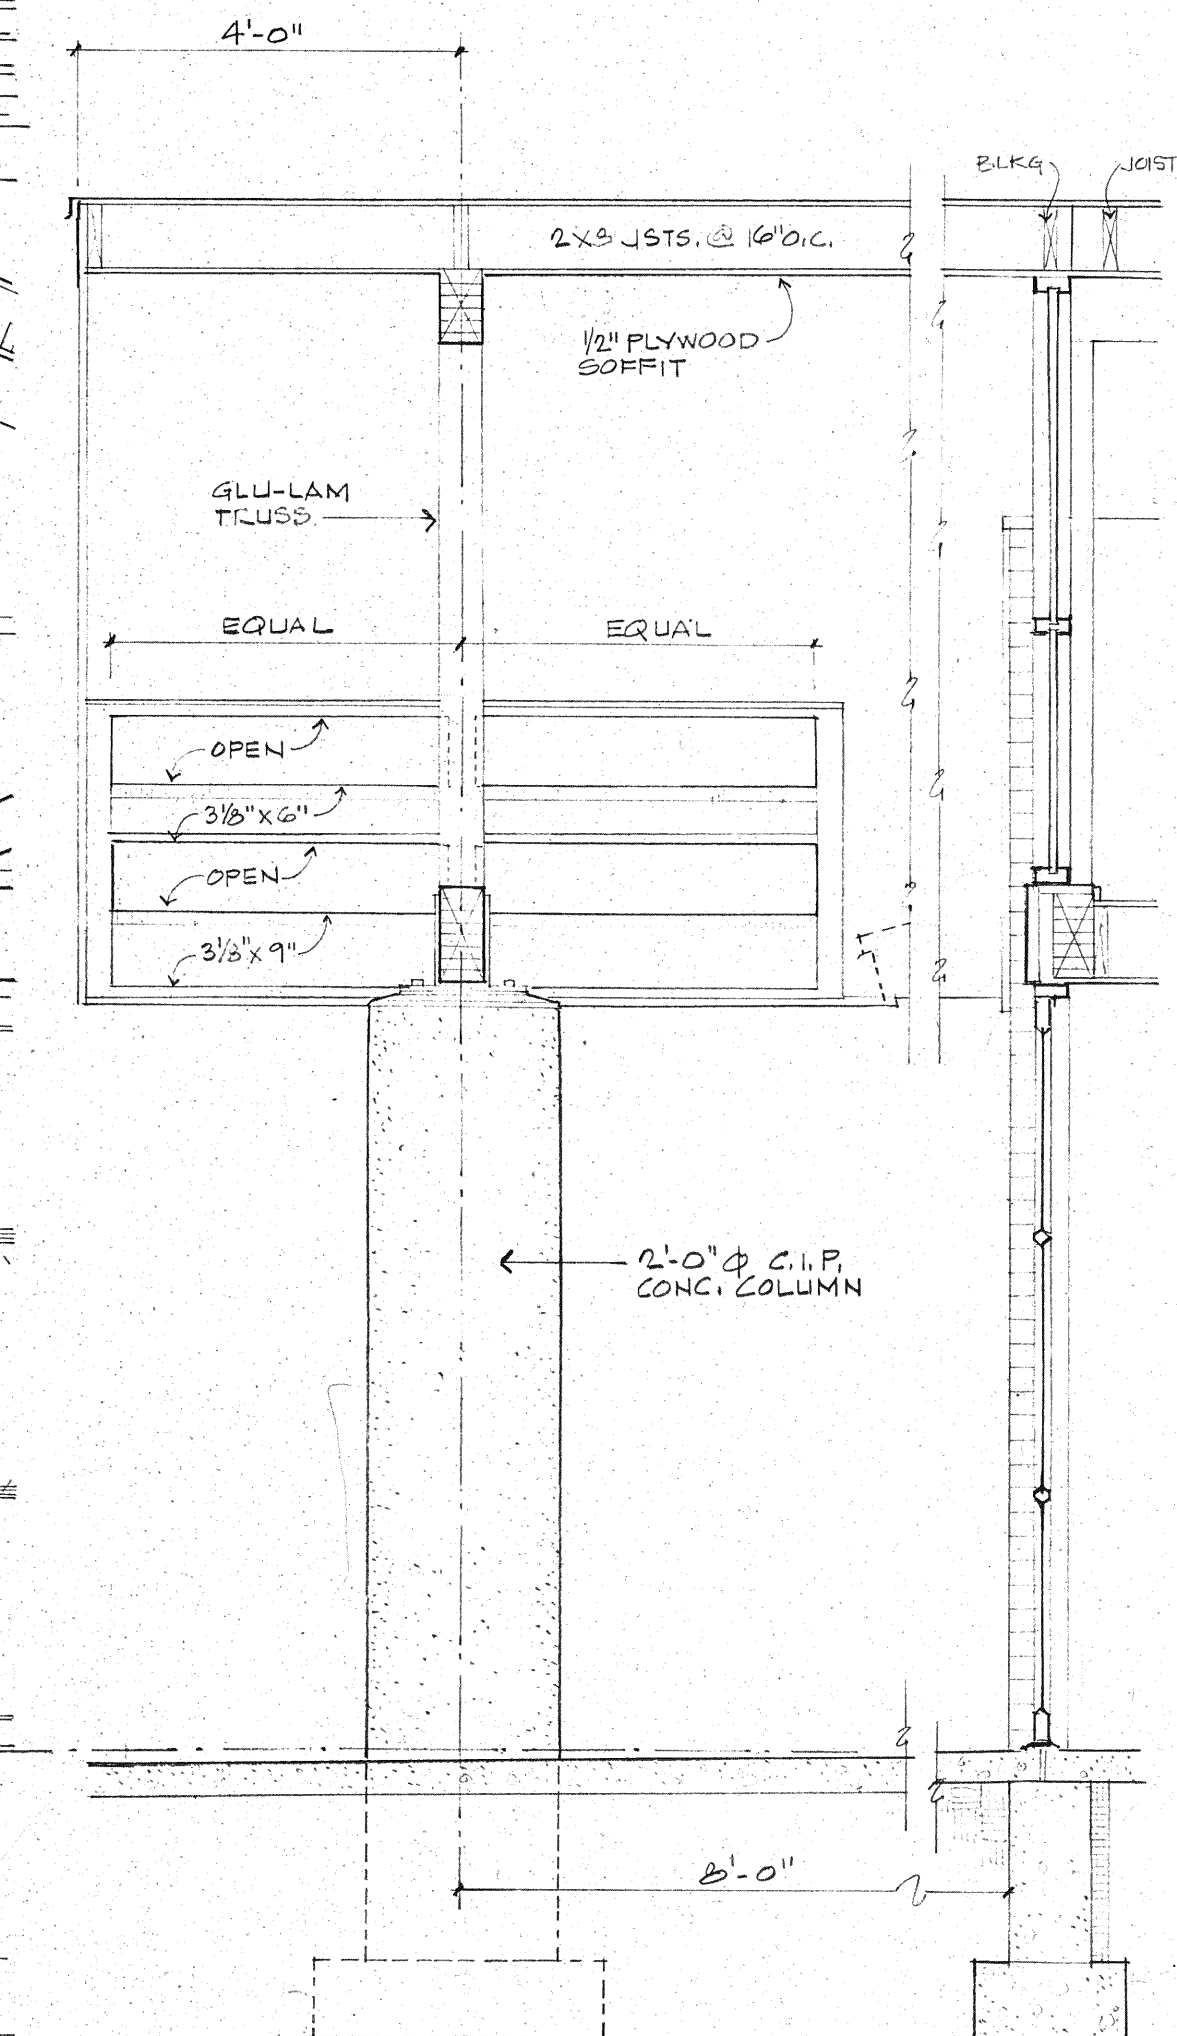

ENTRANCE PORCH SECTION

SCALE - 1/2" = 1'-0"

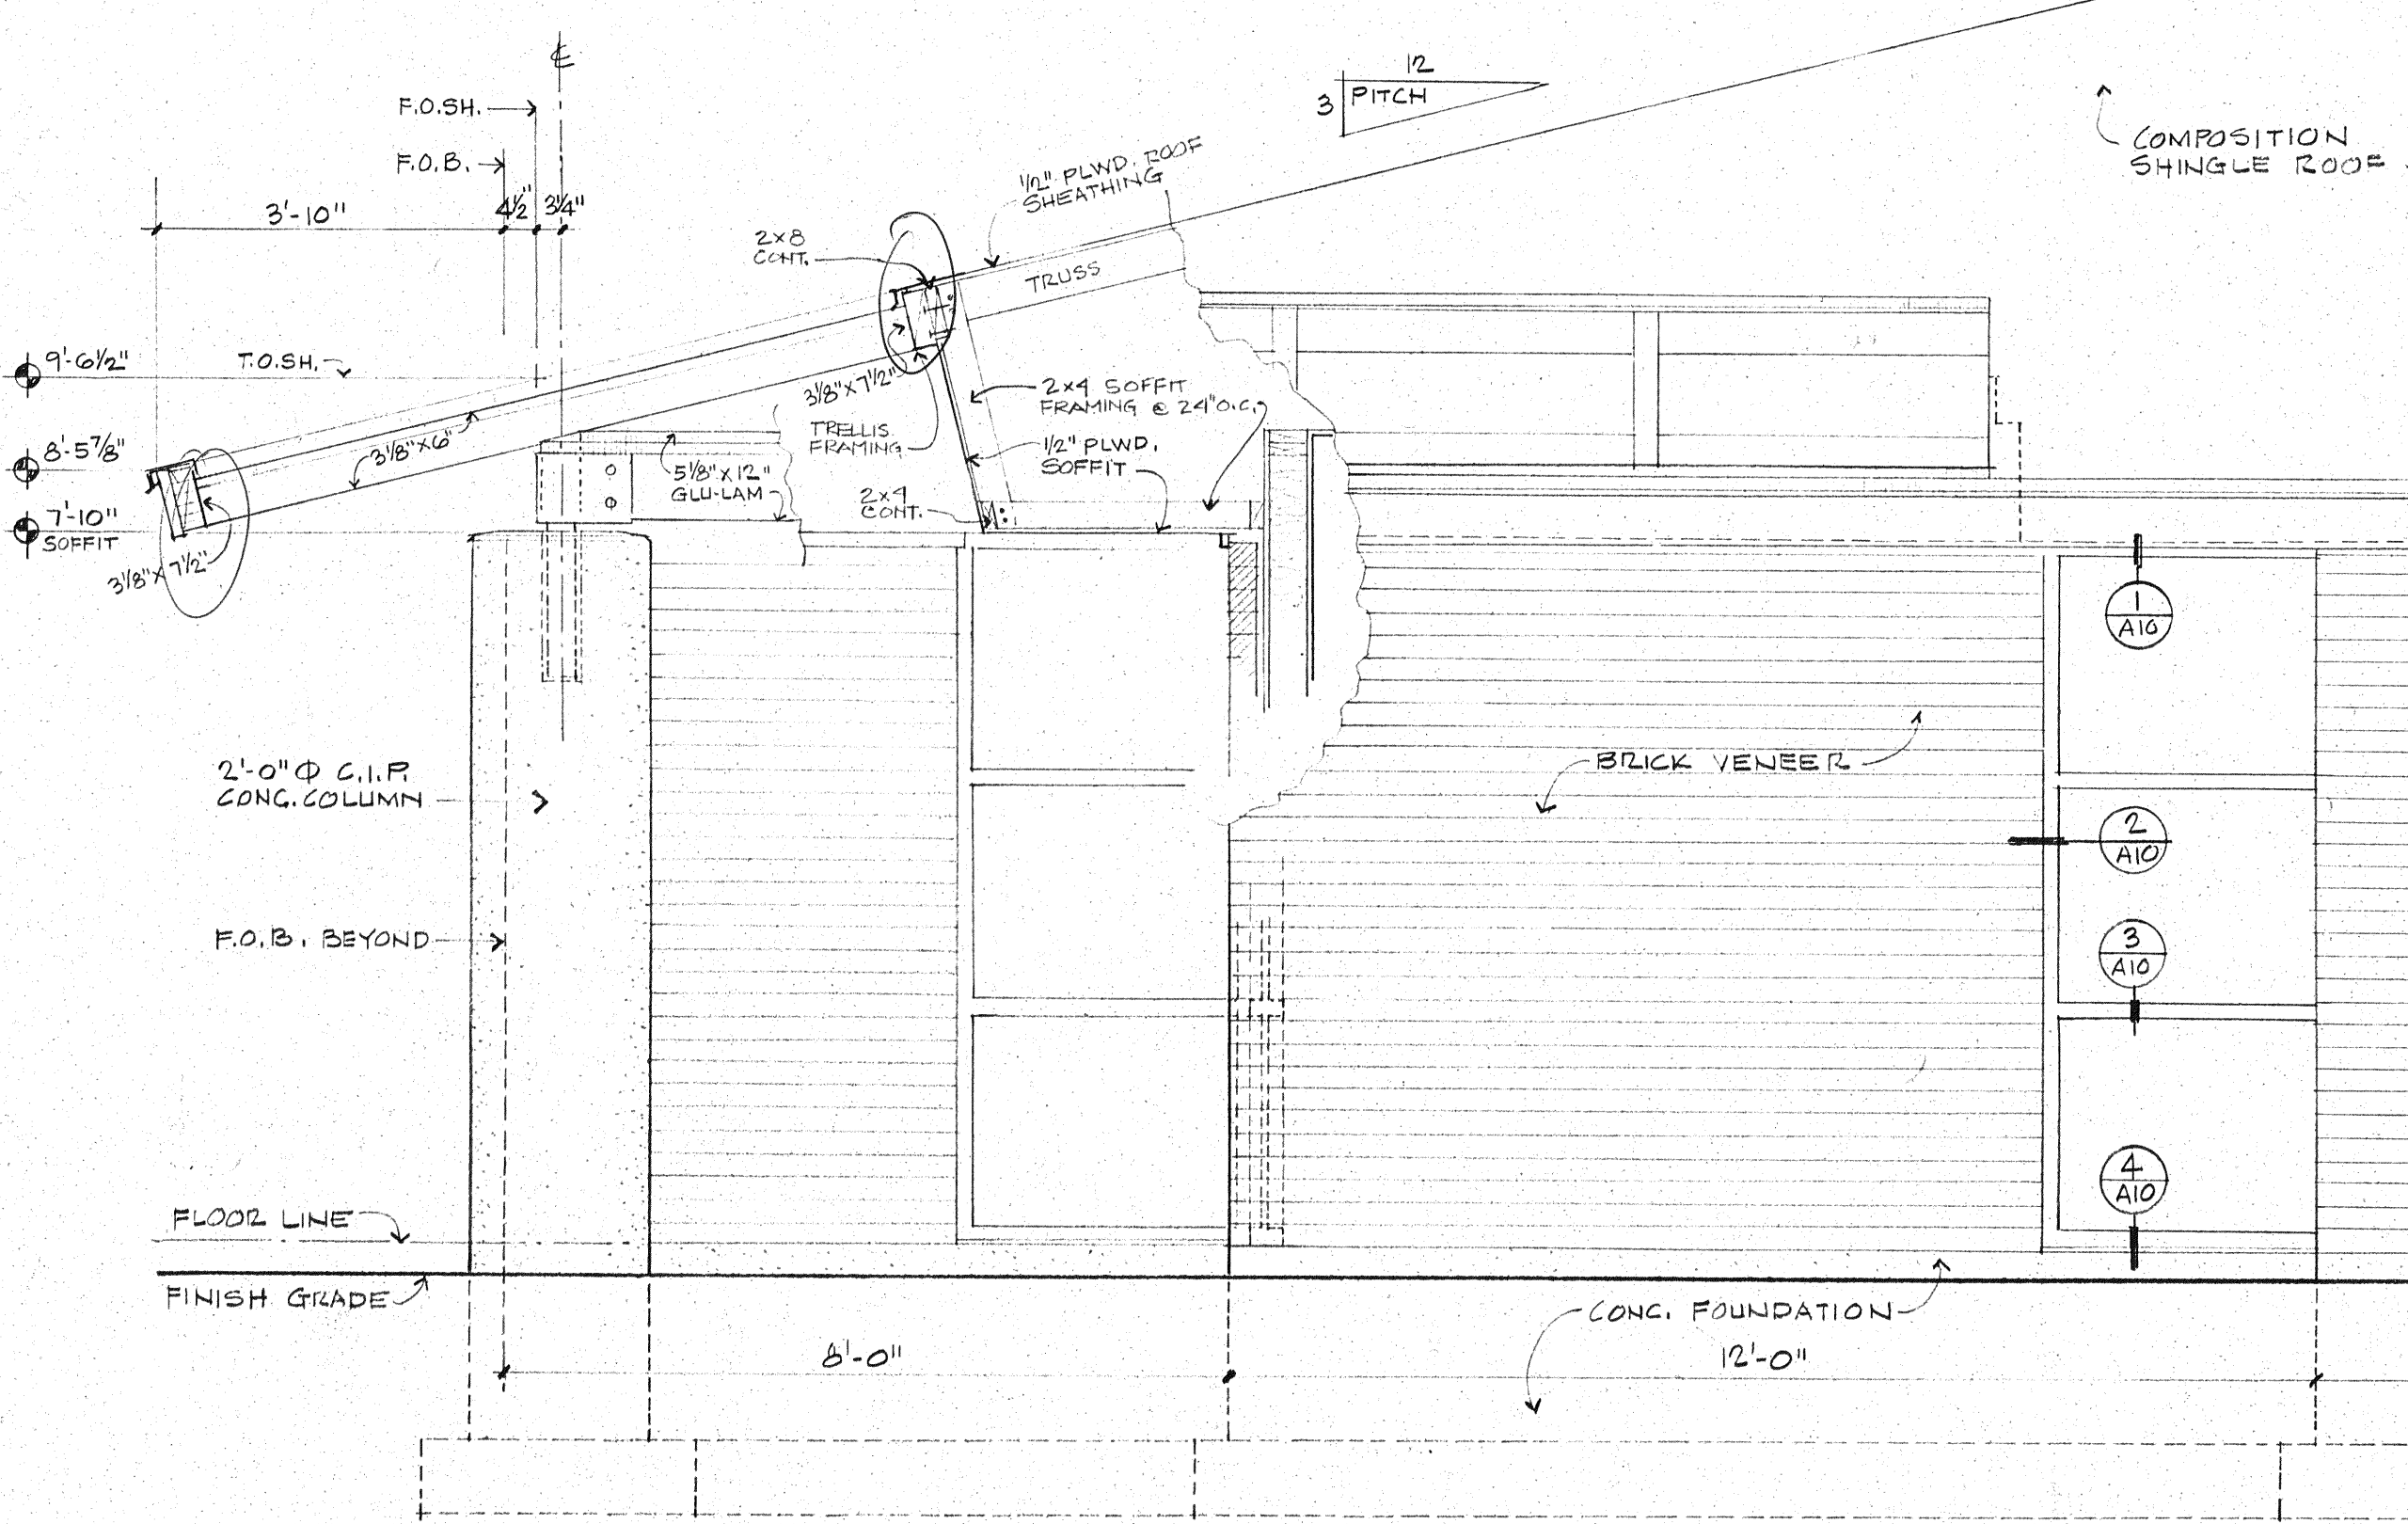


TYPICAL TRELLIS SECTION / ELEVATION

SCALE - 1/2" = 1'-0"

**CITY OF
COLLEGE PLACE
MUNICIPAL
BUILDING**

COLLEGE PLACE,
WASHINGTON

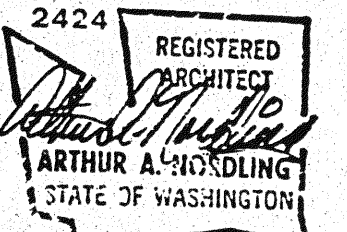

Architects & Engineers

**INTÉGRUS
ARCHITECTURE**

244 West Main Avenue
Spokane, Washington 99201
509/838-8681
FAX 509/838-2194

Mechanical/Electrical Engineers

MW Consulting Engineers
Great Northwest Bldg., Suite 200
222 North Wall Street
Spokane, Washington 99201-0877
509/838-9020
FAX 509/838-1123

Job Number 9119.50
Drawn By WJ SE
Checked By AV
Date 9-10-91
Revisions

Sheet Contents
ENTRY ELEVATIONS/SECTIONS/
PLANS

A6