

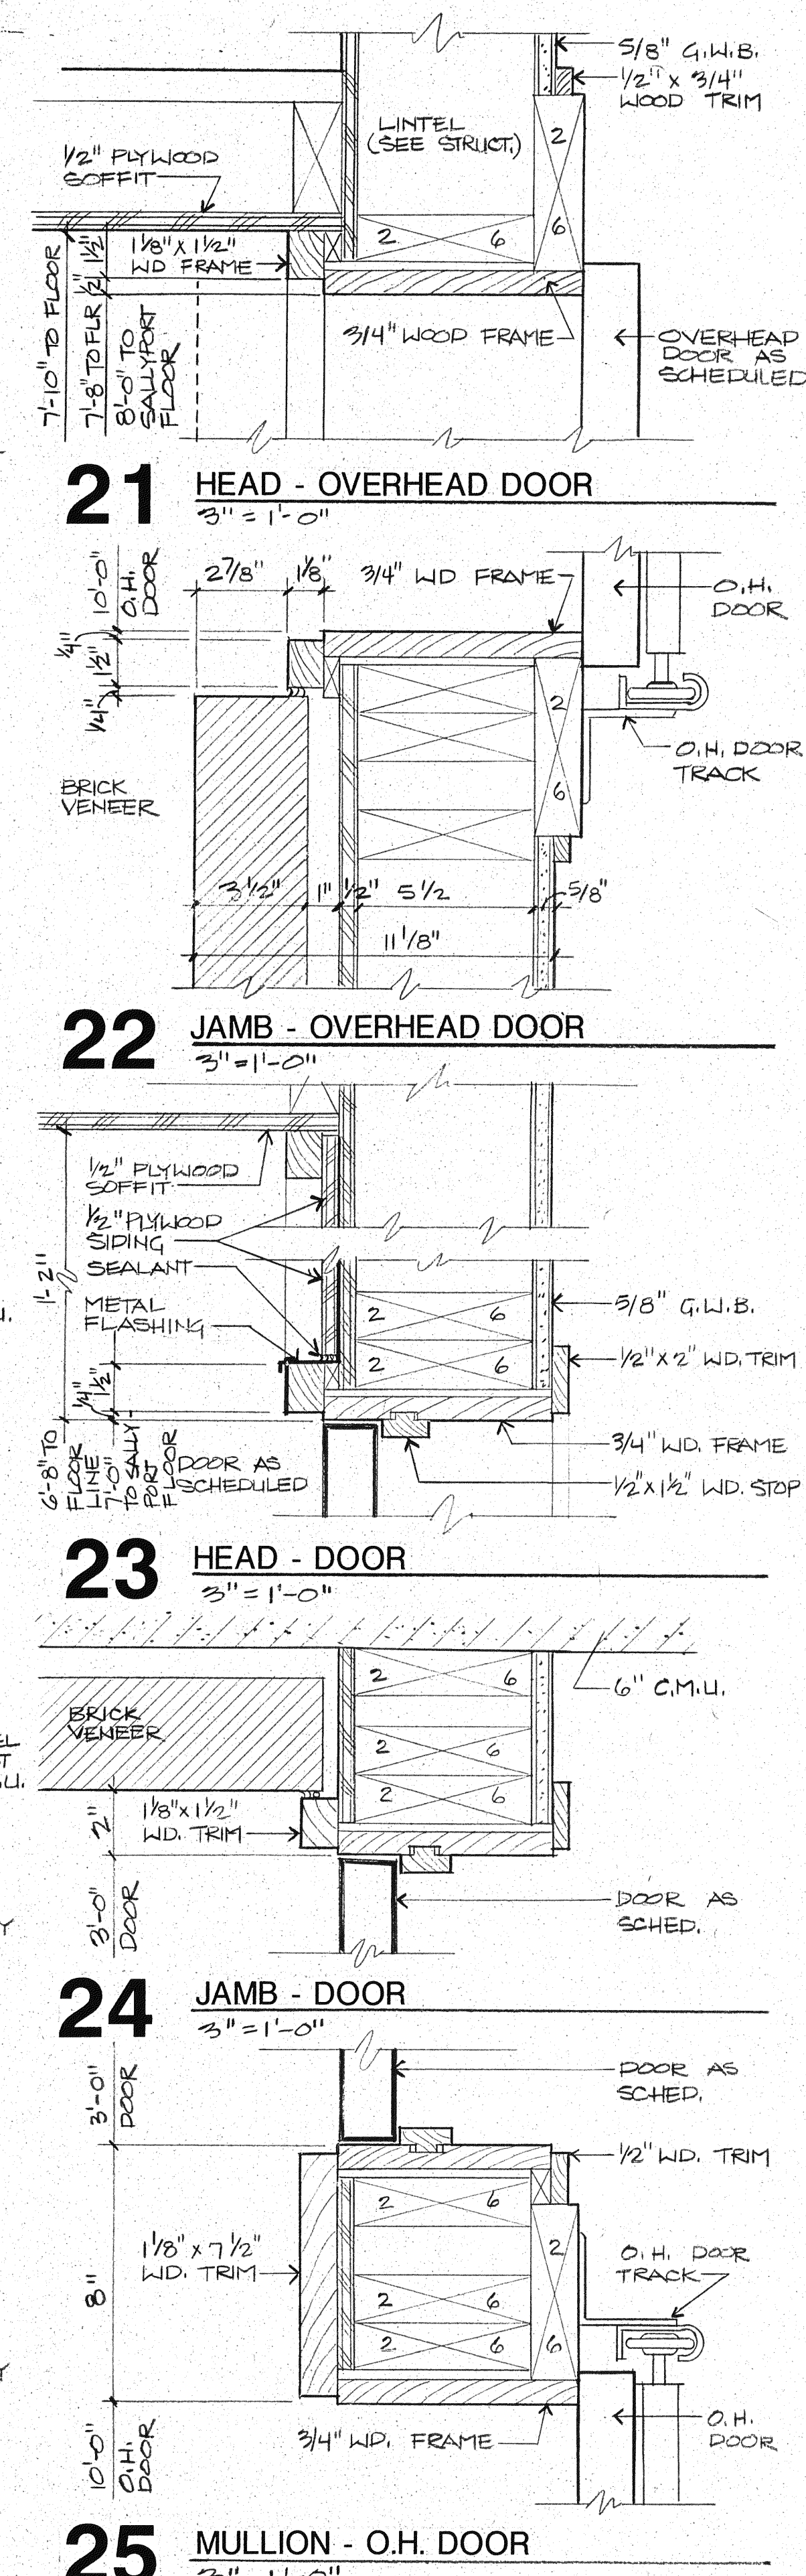
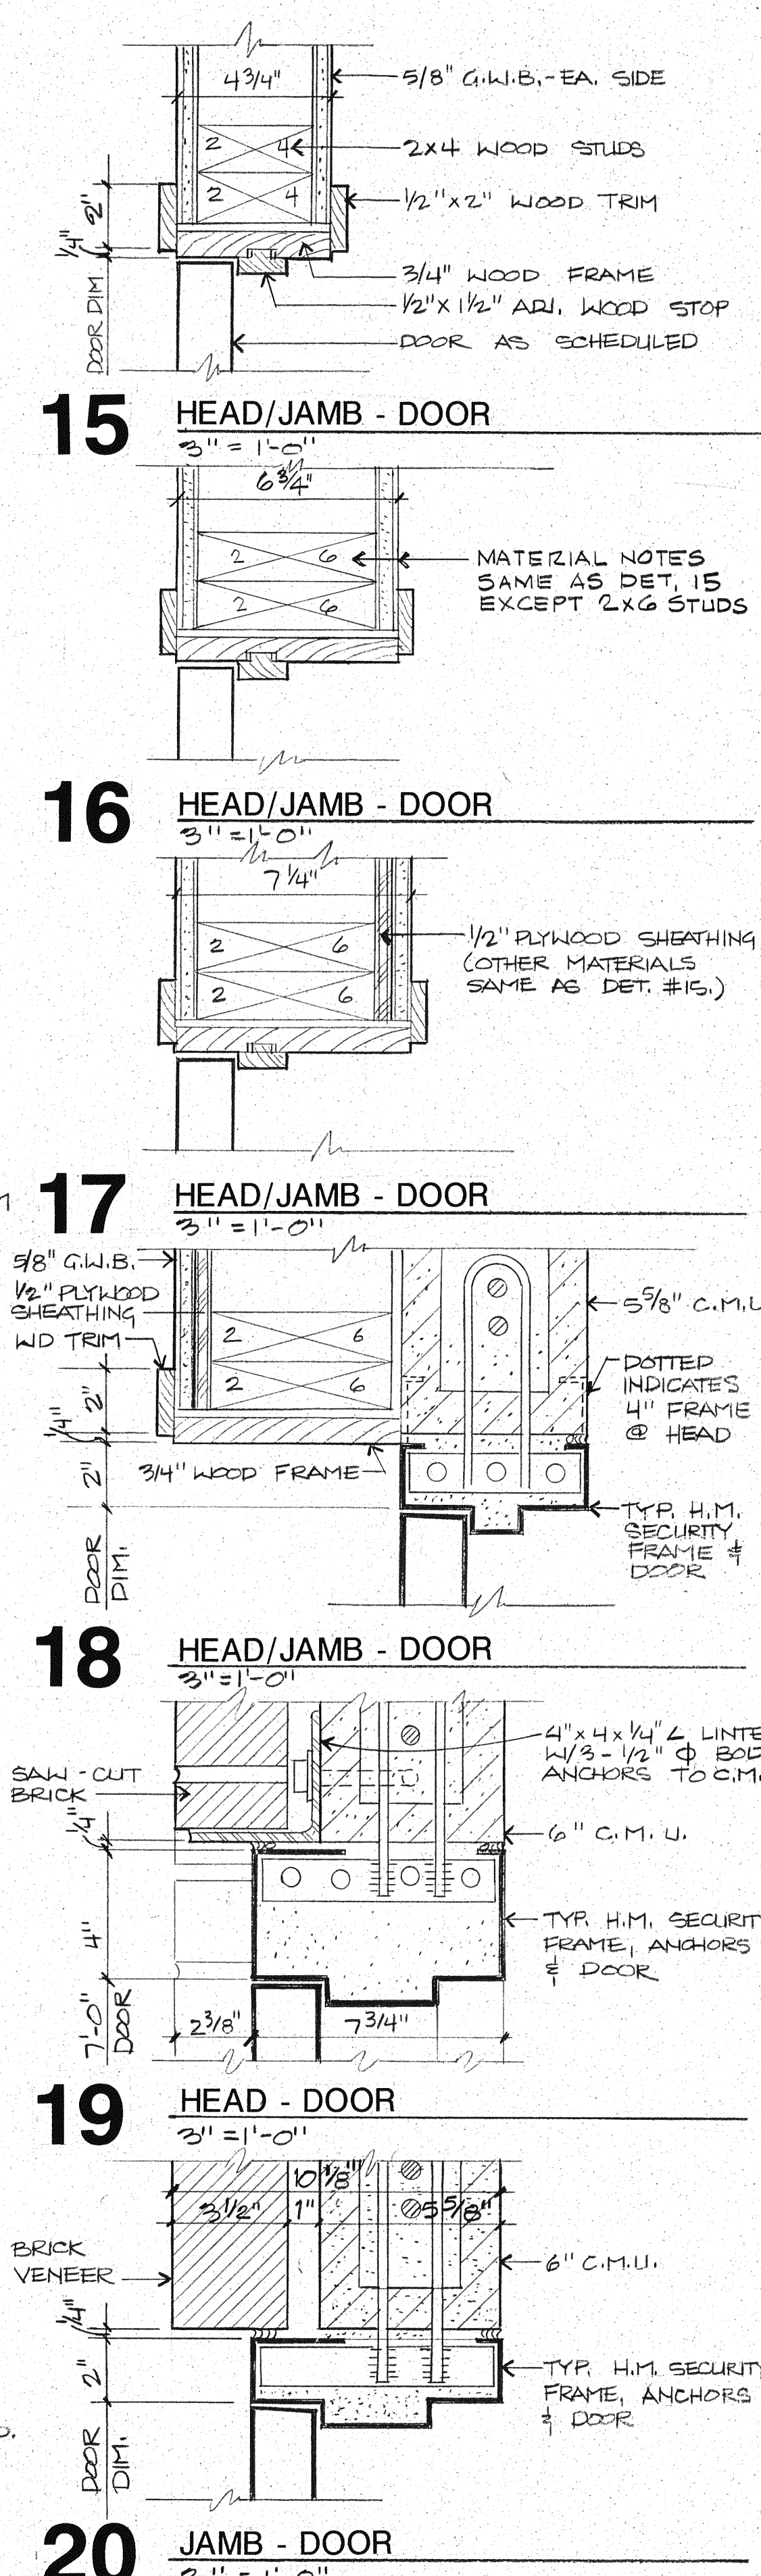
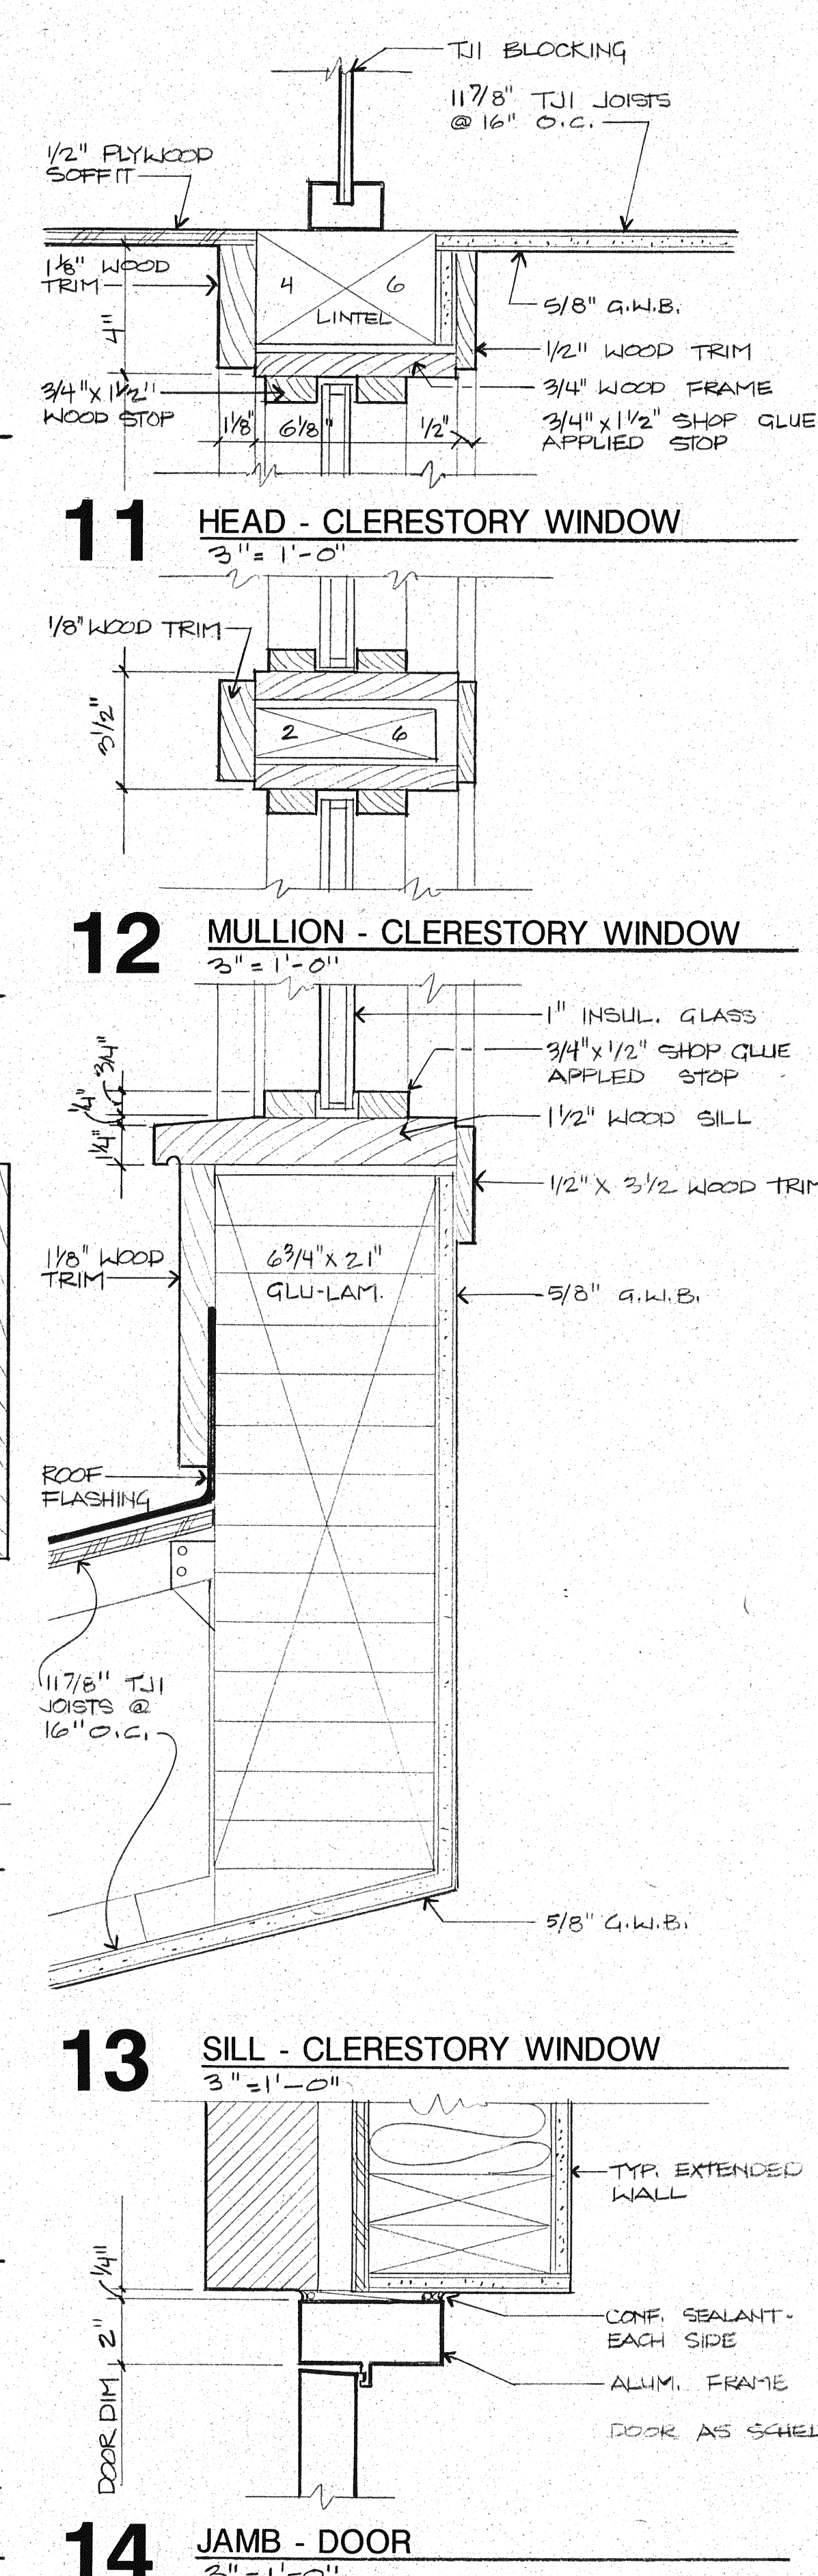
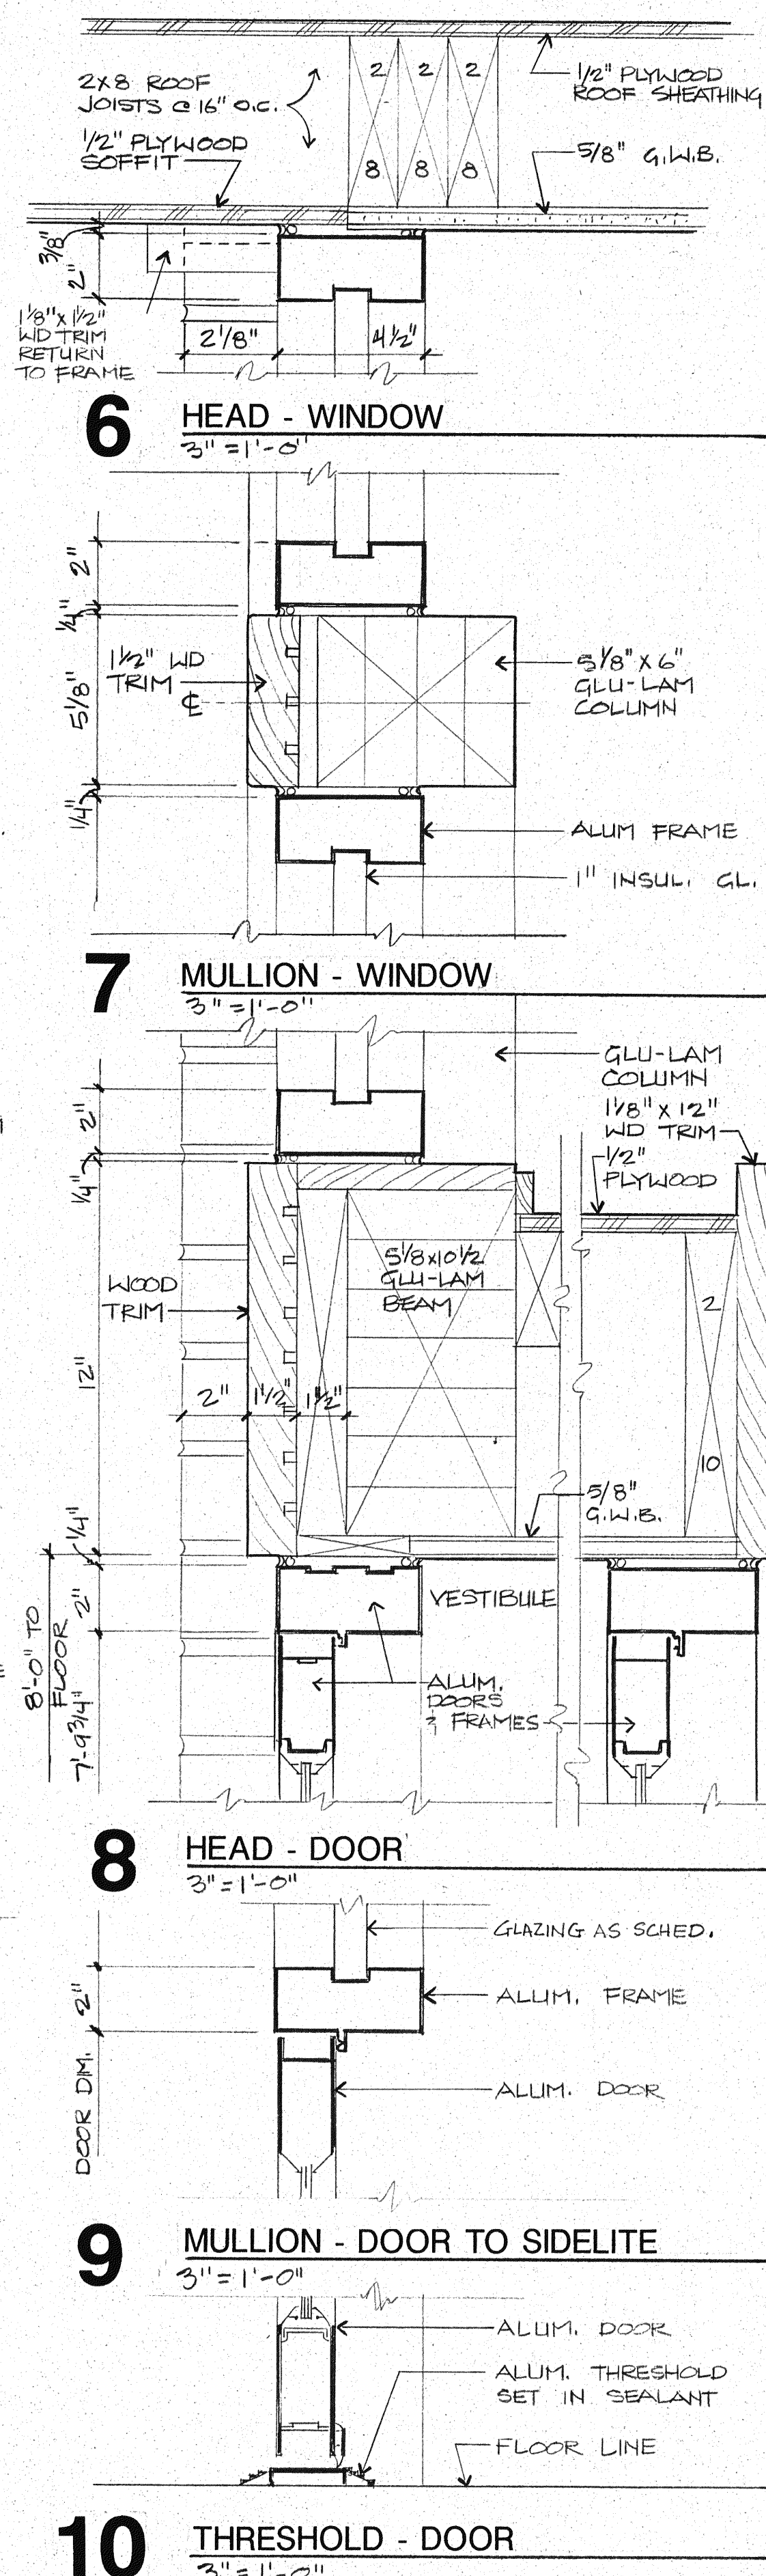


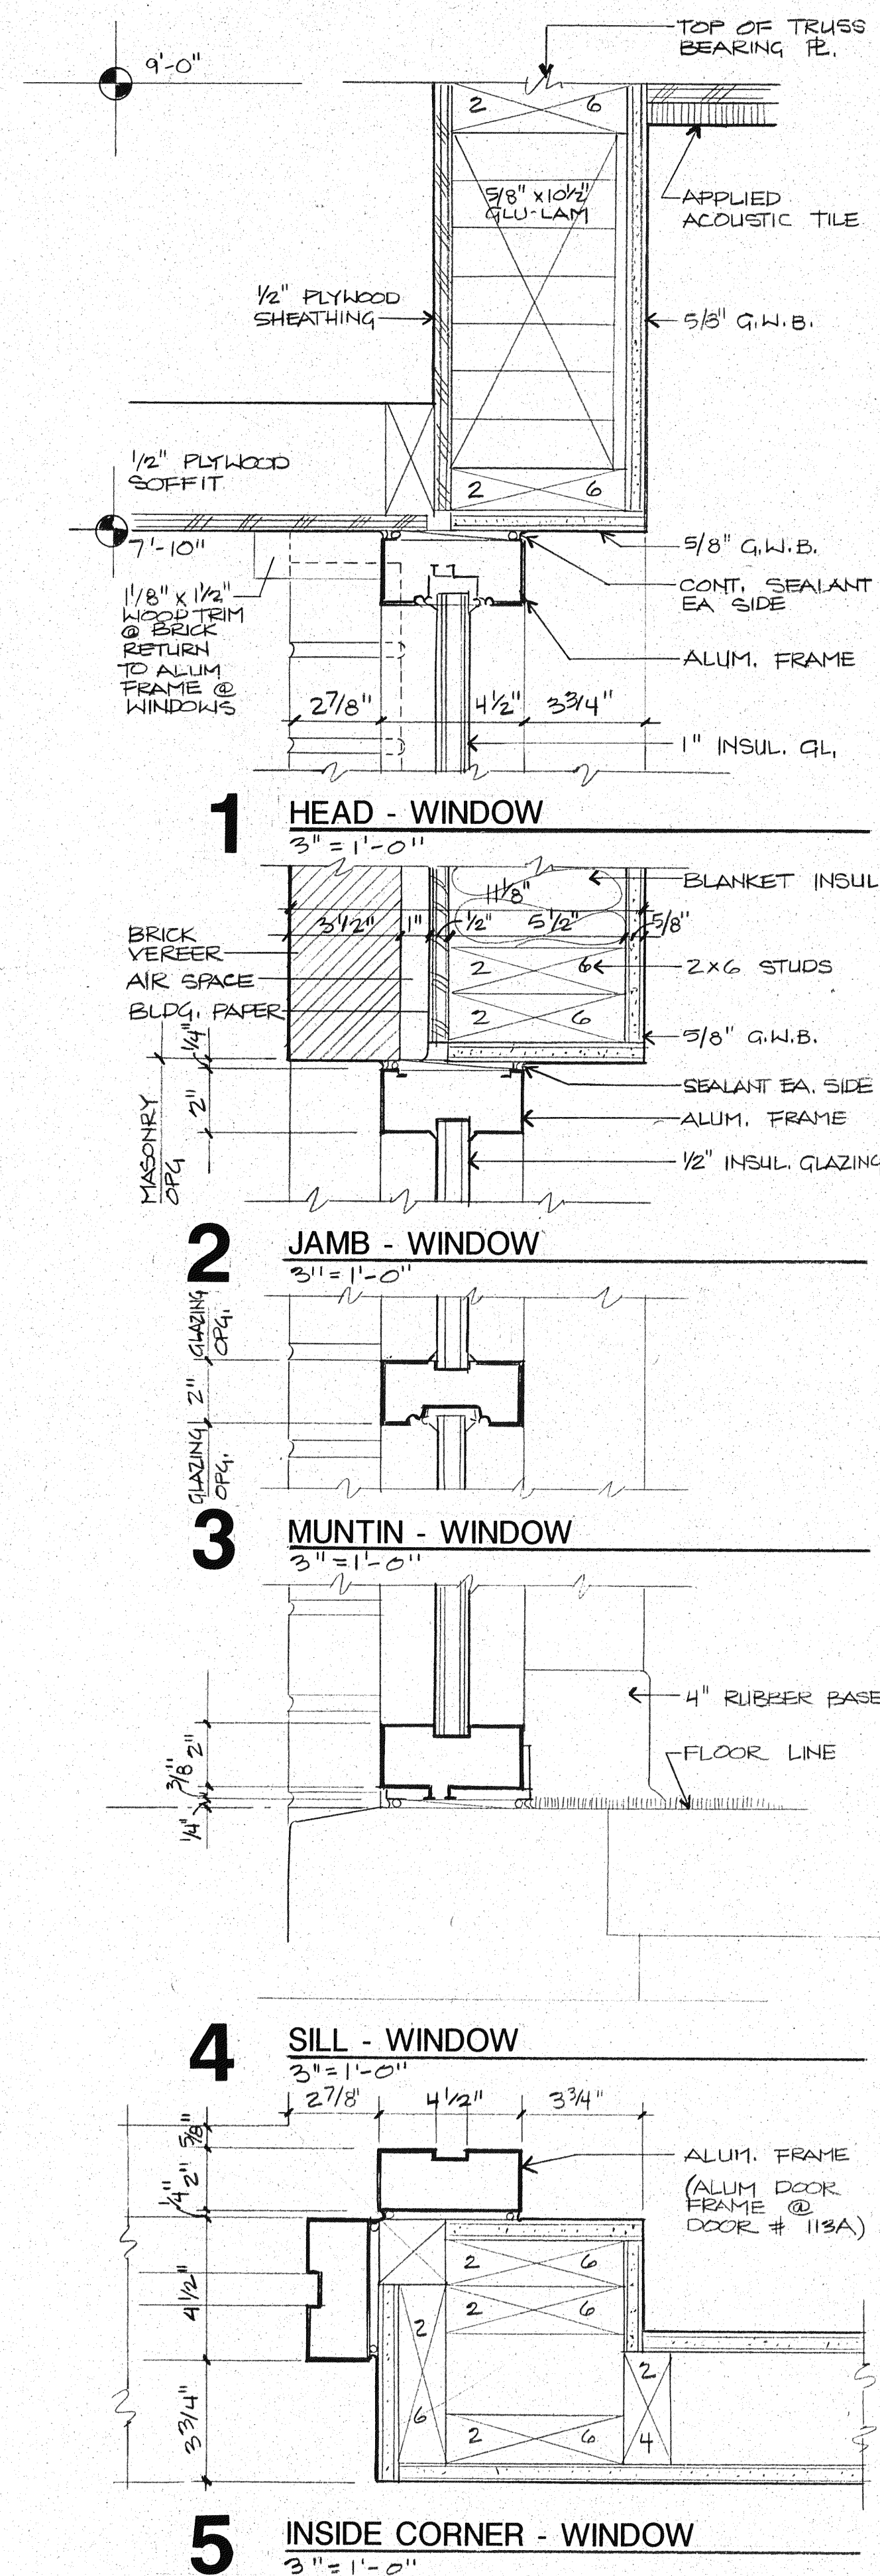

CITY OF
COLLEGE PLACE
MUNICIPAL
BUILDING

COLLEGE PLACE,
WASHINGTON

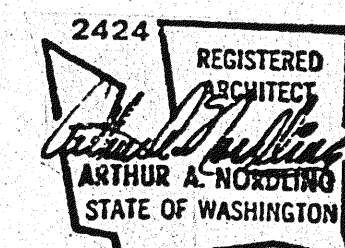

Architects & Engineers

INTEGRUS
ARCHITECTURE

244 West Main Avenue
Spokane, Washington 99201
509/838-8681
FAX 509/838-2194

Mechanical/Electrical Engineers

MW Consulting Engineers
Great Northwest Bldg., Suite 200
222 North Wall Street
Spokane, Washington 99201-087
509/838-9020
FAX 509/838-1123

Job Number 9119.50

Drawn By E.P.

Checked By W.J.SR.

Date 9/10/9

Revision

Sheet Contents

WINDOW & DOOR DETAILS

A 10